

LEE COUNTY
DEPARTMENT OF TRANSPORTATION

CORKSCREW ROAD WIDENING - PHASE II

BELLA TERRA BOULEVARD TO ALICO ROAD



LEE COUNTY (204100)

LEE COUNTY ROAD NO. 850

SIGNING AND PAVEMENT MARKING PLANS

INDEX OF SIGNING AND
PAVEMENT MARKING PLANS

SHEET NO.	SHEET DESCRIPTION
S-1	KEY SHEET
S-2 - S-4	TABULATION OF QUANTITIES AND SIGNING AND MARKING NOTES
S-5 - S-21	SIGNING AND PAVEMENT MARKING PLAN
S-22	GUIDE SIGN WORKSHEET

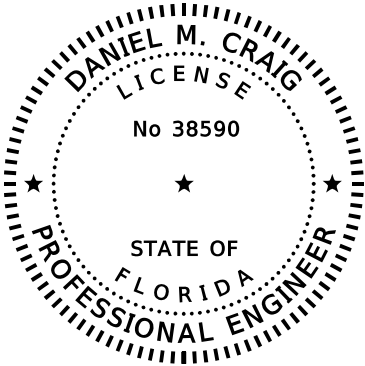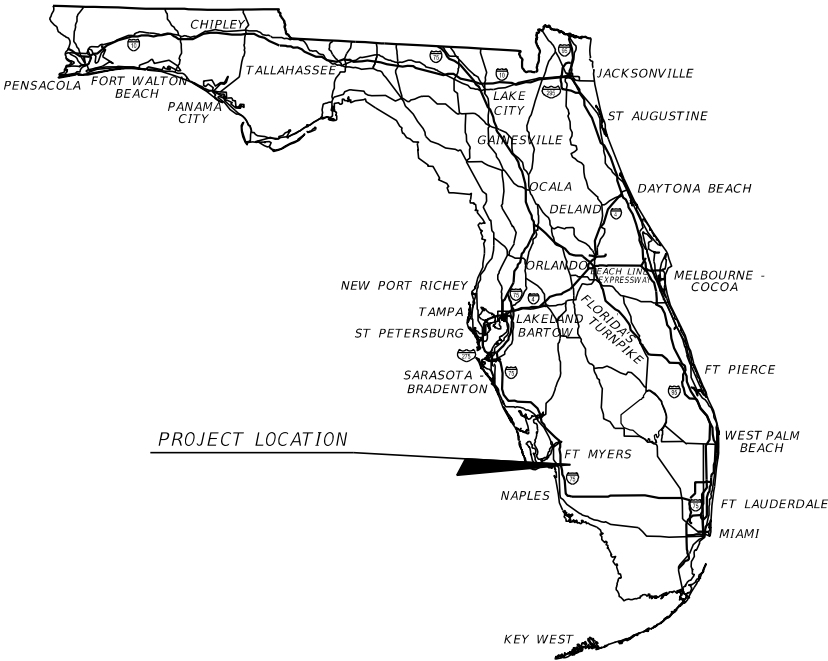

THIS ITEM HAS BEEN DIGITALLY
SIGNED AND SEALED BY

ON THE DATE ADJACENT TO THE SEAL

PRINTED COPIES OF THIS DOCUMENT ARE
NOT CONSIDERED SIGNED AND SEALED
AND THE SIGNATURE MUST BE VERIFIED
ON ANY ELECTRONIC COPIES.

SIGNING AND
PAVEMENT MARKING PLANS
ENGINEER OF RECORD:



1821 Victoria Avenue
Fort Myers, FL 33901
Ph. 239-337-3330
Daniel M. Craig, P.E. #38590

LEE COUNTY PROJECT MANAGER:
DAVID M. MURPHY, P.E.

FINAL SUBMITTAL
JANUARY 2023

CONSTRUCTION CONTRACT NO.	FISCAL YEAR	SHEET NO.
	22	S-1

TABULATION OF QUANTITIES																				
PAY ITEM NO.	DESCRIPTION	UNIT	SHEET NUMBERS														TOTAL THIS SHEET		GRAND TOTAL	
			S - 5		S - 6		S - 7		S - 8		S - 9		S - 10		S - 11					
			PLAN	FINAL	PLAN	FINAL	PLAN	FINAL	PLAN	FINAL	PLAN	FINAL	PLAN	FINAL	PLAN	FINAL	PLAN	FINAL	PLAN	FINAL
0700 1 11	SINGLE POST SIGN, F&I GROUND MOUNT, UP TO 12 SF	AS							2		2		2		3		9			
0700 1 12	SINGLE POST SIGN, F&I GROUND MOUNT, 12-20 SF	AS							1								1			
0700 1 13	SINGLE POST SIGN, F&I GROUND MOUNT, 21-30 SF	AS																		
0700 1 50	SINGLE POST SIGN, RELOCATE	AS							2						1		3			
0700 1 60	SINGLE POST SIGN, REMOVE	AS			1		1		3		2				1		8			
0700 2 12	MULTI-POST SIGN, F&I GROUND MOUNT, 12-20 SF	AS																		
0700 2 50	MULTI-POST SIGN, RELOCATE	AS																		
0700 3 601	SIGN PANEL, REMOVE, UP TO 12 SF	EA					1										1			
0700 11 600	ELECTRONIC DISPLAY SIGN, REMOVE, GROUND MOUNT	AS																		
0705 10 1	OBJECT MARKER, TYPE 1	EA							2						2		4			
*	RAISED PAVEMENT MARKER, TYPE B	EA	3		18		35		145		34		36		122		393			
*	PAINT, STD., WHITE, SOLID, 6"	GM	0.025		0.133		0.226		0.368		0.265		0.265		0.303		1.585			
*	PAINT, STD., WHITE, SOLID, 8"	GM																		
*	PAINT, STD., WHITE, SOLID, CROSSWALK/RA, 12"	LF							382.5						262.1		644.6			
*	PAINT, STD., WHITE, SOLID, DIAG./CHEVRON, 18"	LF																		
*	PAINT, STD., WHITE, SOLID, STOP LINES/CROSSWALK, 24"	LF							61.2						38.9		100.1			
*	PAINT, STD., WHITE, SKIP, 6" (10/30)	GM	0.030		0.129		0.243		0.258		0.273		0.258		0.273		1.464			
*	PAINT, STD., WHITE, GUIDE LINE, 6" (2/4)	GM					0.032								0.032		0.064			
*	PAINT, STD., MESSAGE OR SYMBOL	EA																		
*	PAINT, STD., ARROWS	EA					1		12						6		19			
*	PAINT, STD., YELLOW, SOLID, 6"	GM	0.025		0.133		0.237		0.248		0.265		0.265		0.207		1.380			
*	PAINT, STD., YELLOW, SOLID, DIAG/CHEVRONS, 18"	LF							40.9								40.9			
*	PAINT, STD., YELLOW, GUIDE LINE, 6" (2/4), EXTENSION LINE, 6" (6/10)	GM							0.047						0.061		0.108			
0710 11 290	PAINT, STD., YELLOW, ISLAND NOSE	SF							18.8						59.7		78.5			
0710 90	PAINTED PAVEMENT MARKINGS, FINAL SURFACE	LS	1														1			
0711 11 123	THERMO., STD., WHITE, SOLID, 12" FOR CROSSWALK	LF							382.5						262.1		644.6			
0711 11 124	THERMO., STD., WHITE, SOLID, 18" FOR DIAGONALS AND CHEVRONS	LF																		
0711 11 125	THERMO., STD., WHITE, SOLID, 24" FOR STOP LINE AND CROSSWALK	LF							61.2						38.9		100.1			
0711 11 141	THERMO., STD., WHITE, GUIDE LINE, 6" (2/4)	GM					0.032								0.032		0.064			
0711 11 160	THERMO., STD., MESSAGE OR SYMBOL	EA																		
0711 11 170	THERMO., STD., ARROWS	EA					1		12						6		19			
0711 11 224	THERMO., STD., YELLOW, SOLID, 18" FOR DIAGONAL OR CHEVRONS	LF							40.9								40.9			
0711 11 241	THERMO., STD., YELLOW, GUIDE LINE, 6" (2/4), EXTENSION LINE, 6" (6/10)	GM							0.047						0.061		0.108			
0711 14 125	THERMO., PREFORMED, WHITE, SOLID, 24" FOR CROSSWALK	LF																		
0711 14 160	THERMO., PREFORMED, MESSAGE OR SYMBOL (BIKE)	EA			1		2		3		2		1		3		12			
0711 14 170	THERMO., PREFORMED, ARROWS (BIKE THRU)	EA			1		2		3		2		1		3		12			
0711 16 101	THERMO., STD., OTHER SURFACES, WHITE, SOLID, 6"	GM	0.025		0.133		0.226		0.368		0.265		0.265		0.303		1.585			
0711 16 102	THERMO., STD., OTHER SURFACES, WHITE, SOLID, 8"	GM																		
0711 16 131	THERMO., STD., OTHER SURFACES, WHITE, SKIP, 6" (10/30)	GM	0.030		0.129		0.243		0.258		0.273		0.258		0.273		1.464			
0711 16 201	THERMO., STD., OTHER SURFACES, YELLOW, SOLID, 6"	GM	0.025		0.133		0.237		0.248		0.265		0.265		0.207		1.380			

* THESE QUANTITIES ARE PAID FOR UNDER PAINTED PAVEMENT MARKINGS (FINAL SURFACE), LUMP SUM - ITEM NO. 710-90. THE QUANTITIES SHOWN ARE FOR ONE APPLICATION; SEE SPECIFICATION 710 FOR THE NUMBER OF APPLICATIONS REQUIRED.

SIGNING AND PAVEMENT MARKING NOTES:

1. SIDE STREETS WITHIN THE PROJECT LIMITS THAT ARE NON-COUNTY MAINTAINED STREETS SHALL HAVE STREET NAME SIGNS AS SHOWN IN THE PLANS. THEY SHALL BE GREEN IN COLOR WITH WHITE LETTERING.
2. ELECTRONIC SPEED FEEDBACK SIGNS AND RELATED EQUIPMENT TO BE REMOVED FROM THE PROJECT SHALL BE SAFEGUARDED DURING REMOVAL AND RETURNED TO LEE COUNTY.
3. FOR SINGLE POST SIGN INSTALLATIONS ON LEE COUNTY MAINTAINED ROADS USE LEE COUNTY DESIGN STANDARD FOR SIGN INSTALLATION.
<https://www.leegov.com/dot/traffic/trafficssigninstallation>
4. FOR SINGLE POST SIGNS WITH PANEL AREA GREATER THAN 9 SF USE FDOT INDEX 700-010

REVISIONS				 Cardno now  Stantec	LEE COUNTY PUBLIC WORKS DEPARTMENT OF TRANSPORTATION			TABULATION OF QUANTITIES SIGNING & MARKING NOTES	SHEET NO.
DATE	DESCRIPTION	DATE	DESCRIPTION		ROAD NAME	COUNTY	CARDNO PROJ. NO.		
					CORKSCREW	LEE	18-0119		S-2

THE OFFICIAL RECORD OF THIS SHEET IS THE ELECTRONIC FILE DIGITALLY SIGNED AND SEALED UNDER RULE 61G15-23.004, F.A.C.

TABULATION OF QUANTITIES																				
PAY ITEM NO.	DESCRIPTION	UNIT	SHEET NUMBERS														TOTAL THIS SHEET		GRAND TOTAL	
			S-12		S-13		S-14		S-15		S-16		S-17		S-18					
			PLAN	FINAL	PLAN	FINAL	PLAN	FINAL	PLAN	FINAL	PLAN	FINAL	PLAN	FINAL	PLAN	FINAL	PLAN	FINAL	PLAN	FINAL
0700 1 11	SINGLE POST SIGN, F&I GROUND MOUNT, UP TO 12 SF	AS					4				2		5		3		14			
0700 1 12	SINGLE POST SIGN, F&I GROUND MOUNT, 12-20 SF	AS											1				1			
0700 1 13	SINGLE POST SIGN, F&I GROUND MOUNT, 21-30 SF	AS											1				1			
0700 1 50	SINGLE POST SIGN, RELOCATE	AS																		
0700 1 60	SINGLE POST SIGN, REMOVE	AS									2		8		2		12			
0700 2 12	MULTI-POST SIGN, F&I GROUND MOUNT, 12-20 SF	AS									1				1		2			
0700 2 50	MULTI-POST SIGN, RELOCATE	AS					1										1			
0700 3 601	SIGN PANEL, REMOVE, UP TO 12 SF	EA																		
0700 11 600	ELECTRONIC DISPLAY SIGN, REMOVE, GROUND MOUNT	AS	1														1			
0705 10 1	OBJECT MARKER, TYPE 1	EA											2				2			
*	RAISED PAVEMENT MARKER, TYPE B	EA	51		34		36		21		61		124		166		493			
*	PAINT, STD., WHITE, SOLID, 6"	GM	0.320		0.265		0.265		0.265		0.296		0.381		0.422		2.214			
*	PAINT, STD., WHITE, SOLID, 8"	GM							0.008		0.133		0.086				0.227			
*	PAINT, STD., WHITE, SOLID, CROSSWALK/RA, 12"	LF											172.8				172.8			
*	PAINT, STD., WHITE, SOLID, DIAG./CHEVRON, 18"	LF							0.7		380.0		357.8				738.5			
*	PAINT, STD., WHITE, SOLID, STOP LINES/CROSSWALK, 24"	LF											74.5				74.5			
*	PAINT, STD., WHITE, SKIP, 6" (10/30)	GM	0.258		0.273		0.258		0.152		0.129		0.086		0.110		1.266			
*	PAINT, STD., WHITE, GUIDE LINE, 6" (2/4)	GM											0.054		0.047		0.101			
*	PAINT, STD., MESSAGE OR SYMBOL	EA					1		4								5			
*	PAINT, STD., ARROWS	EA	4						5		2		6		7		24			
*	PAINT, STD., YELLOW, SOLID, 6"	GM	0.265		0.265		0.265		0.265		0.265		0.207		0.436		1.968			
*	PAINT, STD., YELLOW, SOLID, DIAG/CHEVRONS, 18"	LF													150.8		150.8			
*	PAINT, STD., YELLOW, GUIDE LINE, 6" (2/4), EXTENSION LINE, 6" (6/10)	GM											0.043				0.043			
*	PAINT, STD., YELLOW, ISLAND NOSE	SF											30.0				30.0			
0710 90	PAINTED PAVEMENT MARKINGS, FINAL SURFACE	LS																		
0711 11 123	THERMO., STD., WHITE, SOLID, 12" FOR CROSSWALK	LF											172.8				172.8			
0711 11 124	THERMO., STD., WHITE, SOLID, 18" FOR DIAGONALS AND CHEVRONS	LF							0.7		380.0		357.8				738.5			
0711 11 125	THERMO., STD., WHITE, SOLID, 24" FOR STOP LINE AND CROSSWALK	LF											74.5				74.5			
0711 11 141	THERMO., STD., WHITE, GUIDE LINE, 6" (2/4)	GM											0.054				0.054			
0711 11 160	THERMO., STD., MESSAGE OR SYMBOL	EA					1		4								5			
0711 11 170	THERMO., STD., ARROWS	EA	4						5		2		6		7		24			
0711 11 224	THERMO., STD., YELLOW, SOLID, 18" FOR DIAGONAL OR CHEVRONS	LF													150.8		150.8			
0711 11 241	THERMO., STD., YELLOW, GUIDE LINE, 6" (2/4), EXTENSION LINE, 6" (6/10)	GM											0.043				0.043			
0711 14 125	THERMO., PREFORMED, WHITE, SOLID, 24" FOR CROSSWALK	LF											150.0				150.0			
0711 14 160	THERMO., PREFORMED, MESSAGE OR SYMBOL (BIKE)	EA	1		1		1		2				3		1		9			
0711 14 170	THERMO., PREFORMED, ARROWS (BIKE THRU)	EA	1		1		1		2				3		1		9			
0711 16 101	THERMO., STD., OTHER SURFACES, WHITE, SOLID, 6"	GM	0.320		0.265		0.265		0.265		0.296		0.381		0.422		2.214			
0711 16 102	THERMO., STD., OTHER SURFACES, WHITE, SOLID, 8"	GM							0.008		0.133		0.086				0.227			
0711 16 131	THERMO., STD., OTHER SURFACES, WHITE, SKIP, 6" (10/30)	GM	0.258		0.273		0.258		0.152		0.129		0.086		0.110		1.266			
0711 16 201	THERMO., STD., OTHER SURFACES, YELLOW, SOLID, 6"	GM	0.265		0.265		0.265		0.265		0.265		0.207		0.436		1.968			

* THESE QUANTITIES ARE PAID FOR UNDER PAINTED PAVEMENT MARKINGS (FINAL SURFACE), LUMP SUM - ITEM NO. 710-90. THE QUANTITIES SHOWN ARE FOR ONE APPLICATION; SEE SPECIFICATION 710 FOR THE NUMBER OF APPLICATIONS REQUIRED.

REVISIONS				 Cardno now  Stantec 1821 Victoria Avenue Fort Myers, FL 33901 Ph. 239-337-3330 Daniel M. Craig, P.E. #38590	LEE COUNTY PUBLIC WORKS DEPARTMENT OF TRANSPORTATION			<i>TABULATION OF QUANTITIES SIGNING & MARKING NOTES</i>	SHEET NO.
DATE	DESCRIPTION	DATE	DESCRIPTION		ROAD NAME	COUNTY	CARDNO PROJ. NO.		S-3
					CORKSCREW	LEE	18-0119		


THE OFFICIAL RECORD OF THIS SHEET IS THE ELECTRONIC FILE DIGITALLY SIGNED AND SEALED UNDER RULE 61G15-23.004, F.A.C.

TABULATION OF QUANTITIES																				
PAY ITEM NO.	DESCRIPTION	UNIT	SHEET NUMBERS														TOTAL THIS SHEET		GRAND TOTAL	
			S-19		S-20		S-21													
			PLAN	FINAL	PLAN	FINAL	PLAN	FINAL	PLAN	FINAL	PLAN	FINAL	PLAN	FINAL	PLAN	FINAL	PLAN	FINAL	PLAN	FINAL
0700 1 11	SINGLE POST SIGN, F&I GROUND MOUNT, UP TO 12 SF	AS	2		1		2										5		28	
0700 1 12	SINGLE POST SIGN, F&I GROUND MOUNT, 12-20 SF	AS			1												1		3	
0700 1 13	SINGLE POST SIGN, F&I GROUND MOUNT, 21-30 SF	AS					1										1		2	
0700 1 50	SINGLE POST SIGN, RELOCATE	AS																	3	
0700 1 60	SINGLE POST SIGN, REMOVE	AS	1		1		1										3		23	
0700 2 12	MULTI-POST SIGN, F&I GROUND MOUNT, 12-20 SF	AS			1												1		3	
0700 2 50	MULTI-POST SIGN, RELOCATE	AS																	1	
0700 3 601	SIGN PANEL, REMOVE, UP TO 12 SF	EA																	1	
0700 11 600	ELECTRONIC DISPLAY SIGN, REMOVE, GROUND MOUNT	AS																	1	
0705 10 1	OBJECT MARKER, TYPE 1	EA																	6	
*	RAISED PAVEMENT MARKER, TYPE B	EA			46		38										84		970	
*	PAINT, STD., WHITE, SOLID, 6"	GM			0.120		0.206										0.326		4.125	
*	PAINT, STD., WHITE, SOLID, 8"	GM			0.078												0.078		0.305	
*	PAINT, STD., WHITE, SOLID, CROSSWALK/RA, 12"	LF					180.1										180.1		998	
*	PAINT, STD., WHITE, SOLID, DIAG./CHEVRON, 18"	LF			174.2												174.2		913	
*	PAINT, STD., WHITE, SOLID, STOP LINES/CROSSWALK, 24"	LF					25.3										25.3		200	
*	PAINT, STD., WHITE, SKIP, 6" (10/30)	GM																	2.730	
*	THERMO., STD., WHITE, GUIDE LINE, 6" (2/4)	GM																	0.165	
*	PAINT, STD., MESSAGE OR SYMBOL	EA			2		8										10		15	
*	PAINT, STD., ARROWS (LEFT)	EA			2		8										10		53	
*	PAINT, STD., YELLOW, SOLID, 6"	GM			0.193		0.138										0.331		3.679	
*	PAINT, STD., YELLOW, SOLID, DIAG/CHEVRONS, 18"	LF																	192	
*	PAINT, STD., YELLOW, GUIDE LINE, 6" (2/4)	GM																	0.151	
0710 11 290	PAINT, STD., YELLOW, ISLAND NOSE	SF																	109	
0710-90	PAINTED PAVEMENT MARKINGS, FINAL SURFACE	LS																	1	
0711 11 123	THERMO., STD., WHITE, SOLID, 12" FOR CROSSWALK	LF					180.1										180.1		998	
0711 11 124	THERMO., STD., WHITE, SOLID, 18" FOR DIAGONALS AND CHEVRONS	LF			174.2												174.2		913	
0711 11 125	THERMO., STD., WHITE, SOLID, 24" FOR STOP LINE AND CROSSWALK	LF					25.3										25.3		200	
0711 11 141	THERMO., STD., WHITE, GUIDE LINE, 6" (2/4)	GM																	0.118	
0711 11 160	THERMO., STD., MESSAGE OR SYMBOL	EA			2		8										10		15	
0711 11 170	THERMO., STD., ARROWS	EA			2		8										10		53	
0711 11 224	THERMO., STD., YELLOW, SOLID, 18" FOR DIAGONAL OR CHEVRONS	LF																	192	
0711 11 241	THERMO., STD., YELLOW, GUIDE LINE, 6" (2/4), EXTENSION LINE, 6" (6/10)	GM																	0.151	
0711 14 125	THERMO., PREFORMED, WHITE, SOLID, 24" FOR CROSSWALK	LF					141.6										141.6		292	
0711 14 160	THERMO., PREFORMED, MESSAGE OR SYMBOL (BIKE)	EA																	21	
0711 14 170	THERMO., PREFORMED, ARROWS (BIKE THRU)	EA																	21	
0711 16 101	THERMO., STD., OTHER SURFACES, WHITE, SOLID, 6"	GM			0.120		0.206										0.326		4.125	
0711 16 102	THERMO., STD., OTHER SURFACES, WHITE, SOLID, 8"	GM			0.078												0.078		0.305	
0711 16 131	THERMO., STD., OTHER SURFACES, WHITE, SKIP, 6" (10/30)	GM																	2.730	
0711 16 201	THERMO., STD., OTHER SURFACES, YELLOW, SOLID, 6"	GM			0.193		0.138										0.331		3.679	

* THESE QUANTITIES ARE PAID FOR UNDER PAINTED PAVEMENT MARKINGS (FINAL SURFACE), LUMP SUM - ITEM NO. 710-90. THE QUANTITIES SHOWN ARE FOR ONE APPLICATION; SEE SPECIFICATION 710 FOR THE NUMBER OF APPLICATIONS REQUIRED.


REVISIONS				 Cardno now  Stantec 1821 Victoria Avenue Fort Myers, FL 33901 Ph. 239-337-3330 Daniel M. Craig, P.E. #38590	LEE COUNTY PUBLIC WORKS DEPARTMENT OF TRANSPORTATION			TABULATION OF QUANTITIES SIGNING & MARKING NOTES	SHEET NO.
DATE	DESCRIPTION	DATE	DESCRIPTION		ROAD NAME	COUNTY	CARDNO PROJ. NO.		S-4
					CORKSCREW	LEE	18-0119		

THE OFFICIAL RECORD OF THIS SHEET IS THE ELECTRONIC FILE DIGITALLY SIGNED AND SEALED UNDER RULE 61G15-23.004, F.A.C.

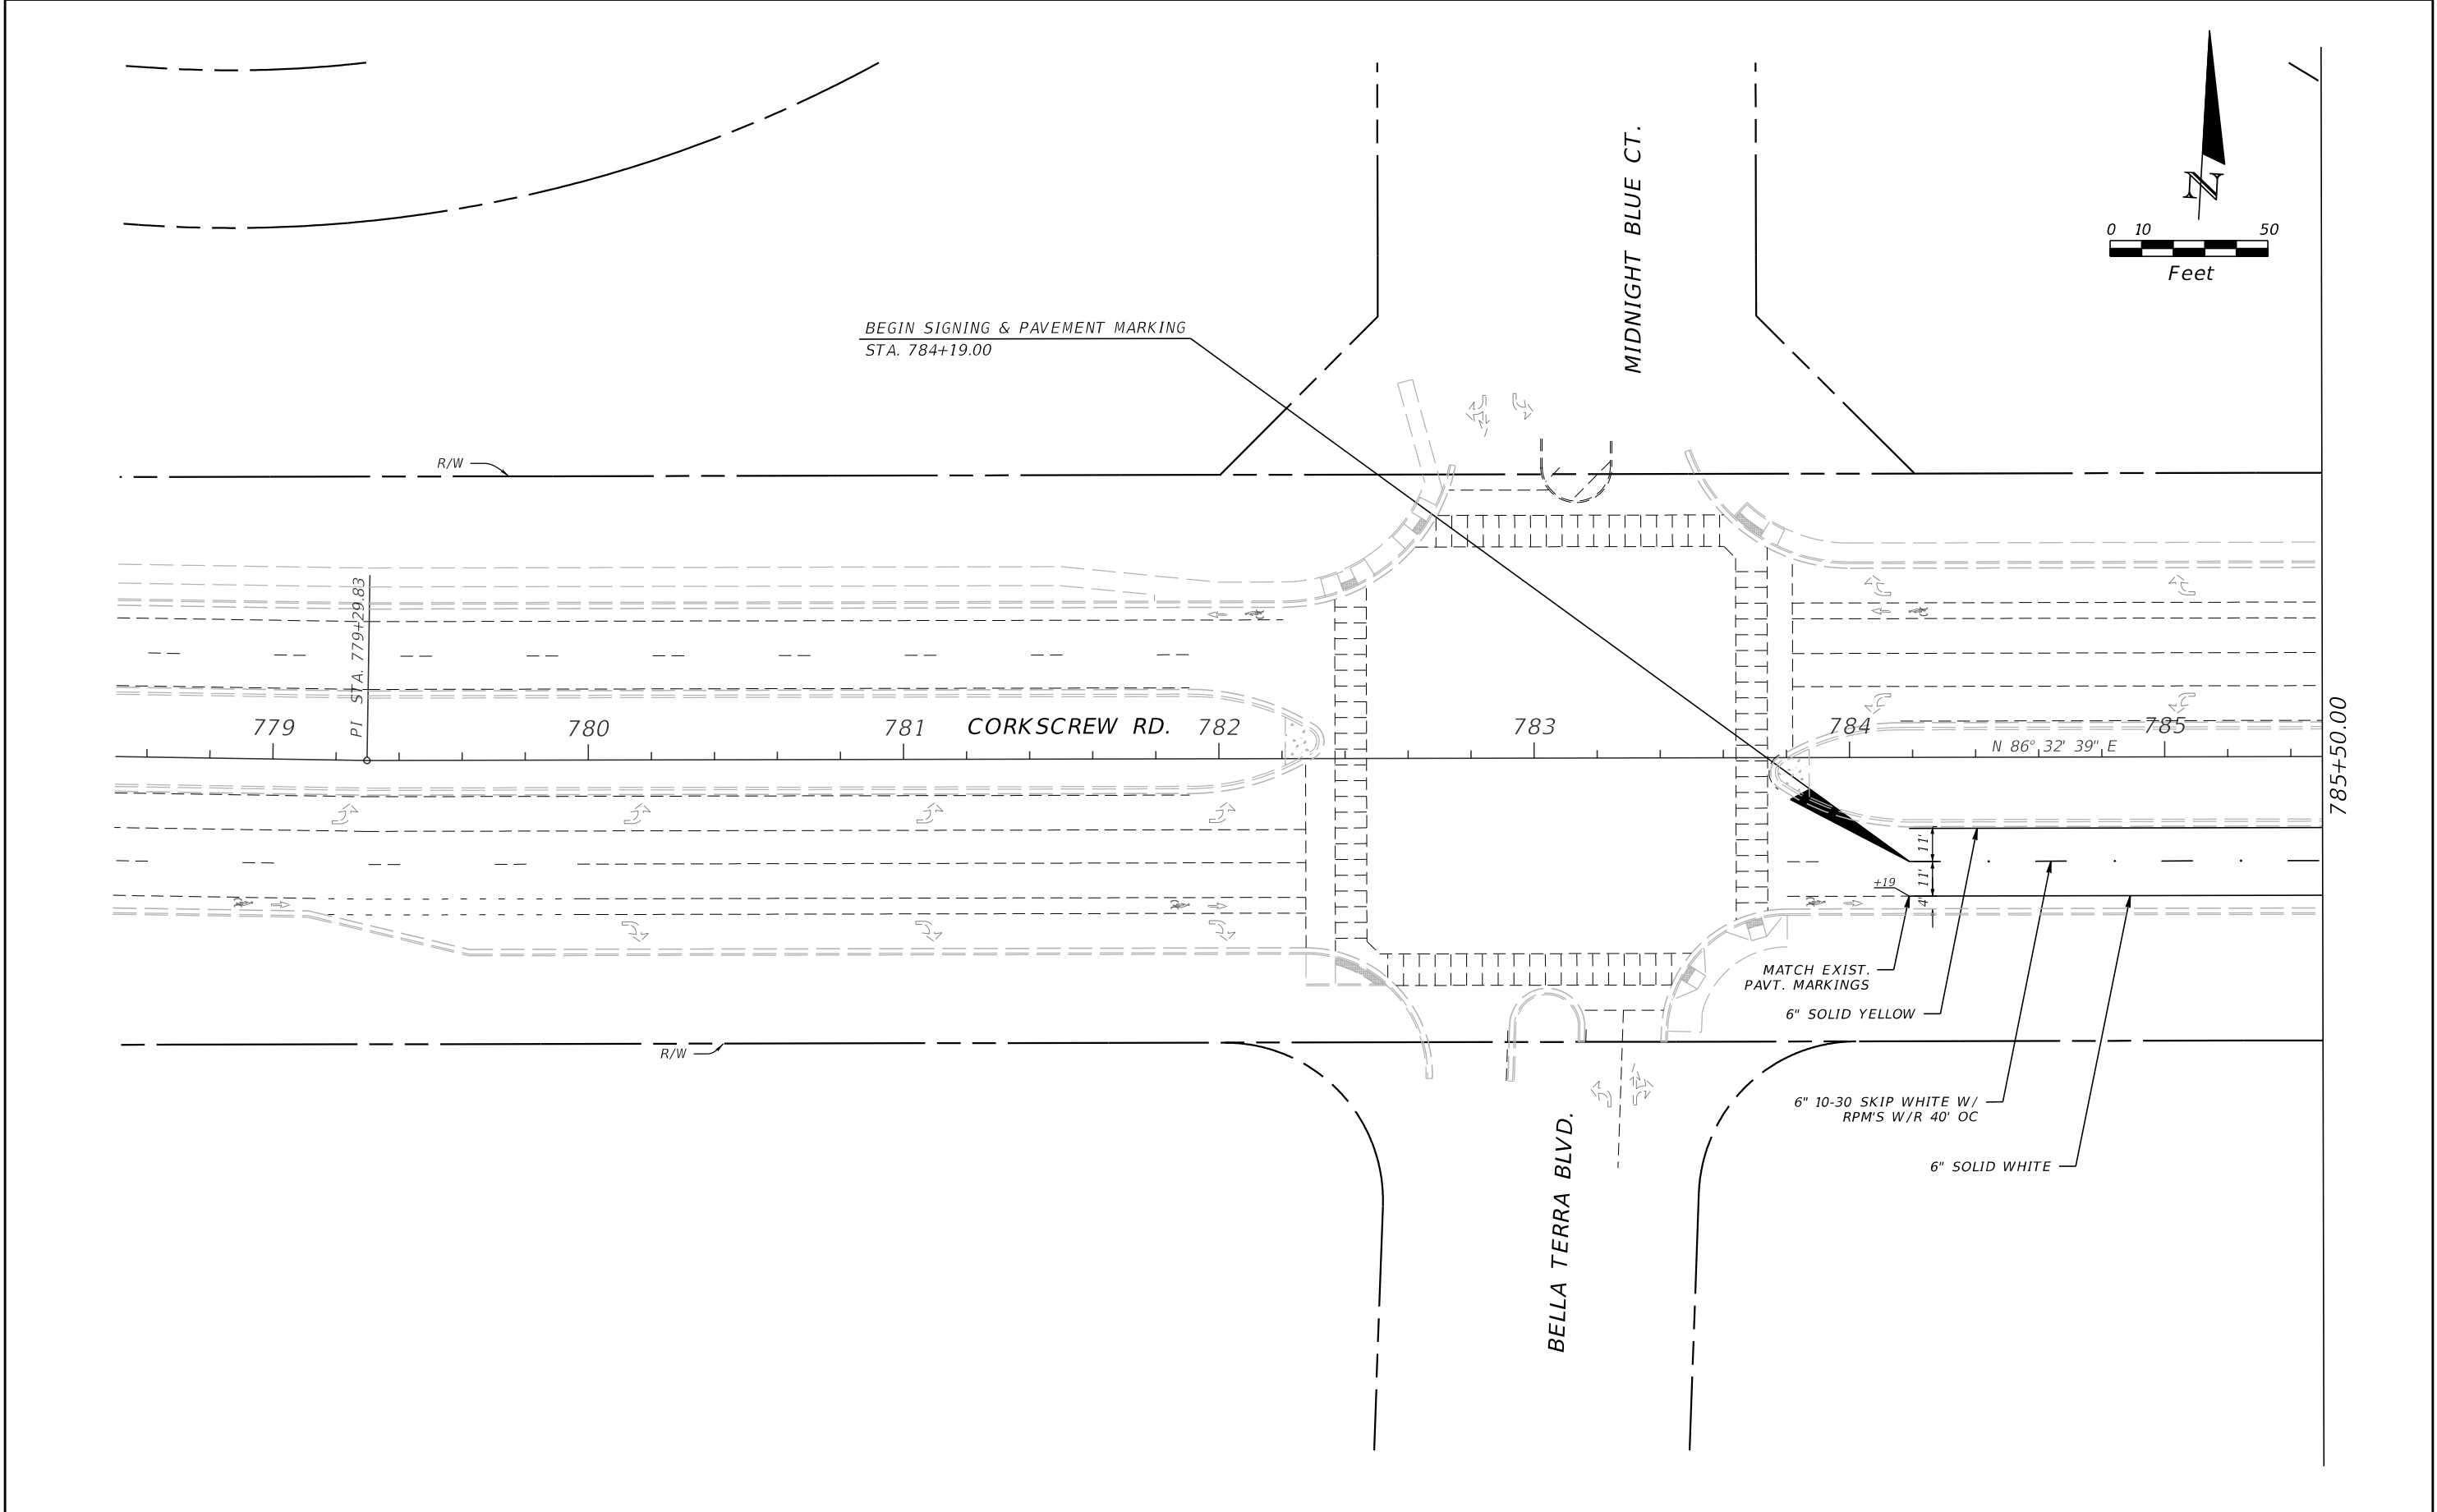


REVISIONS				 now  1821 Victoria Avenue Fort Myers, FL 33901 Ph. 239-337-3330 Daniel M. Craig, P.E. #38590	LEE COUNTY PUBLIC WORKS DEPARTMENT OF TRANSPORTATION			SIGNING AND PAVEMENT MARKING PLAN	SHEET NO.
DATE	DESCRIPTION	DATE	DESCRIPTION						
					ROAD NAME	COUNTY	CARDNO PROJ. NO.		
					CORKSCREW	LEE	18-0119		
							S-5		

THE OFFICIAL RECORD OF THIS SHEET IS THE ELECTRONIC FILE DIGITALLY SIGNED AND SEALED UNDER RULE 61G15-23.004, F.A.C.

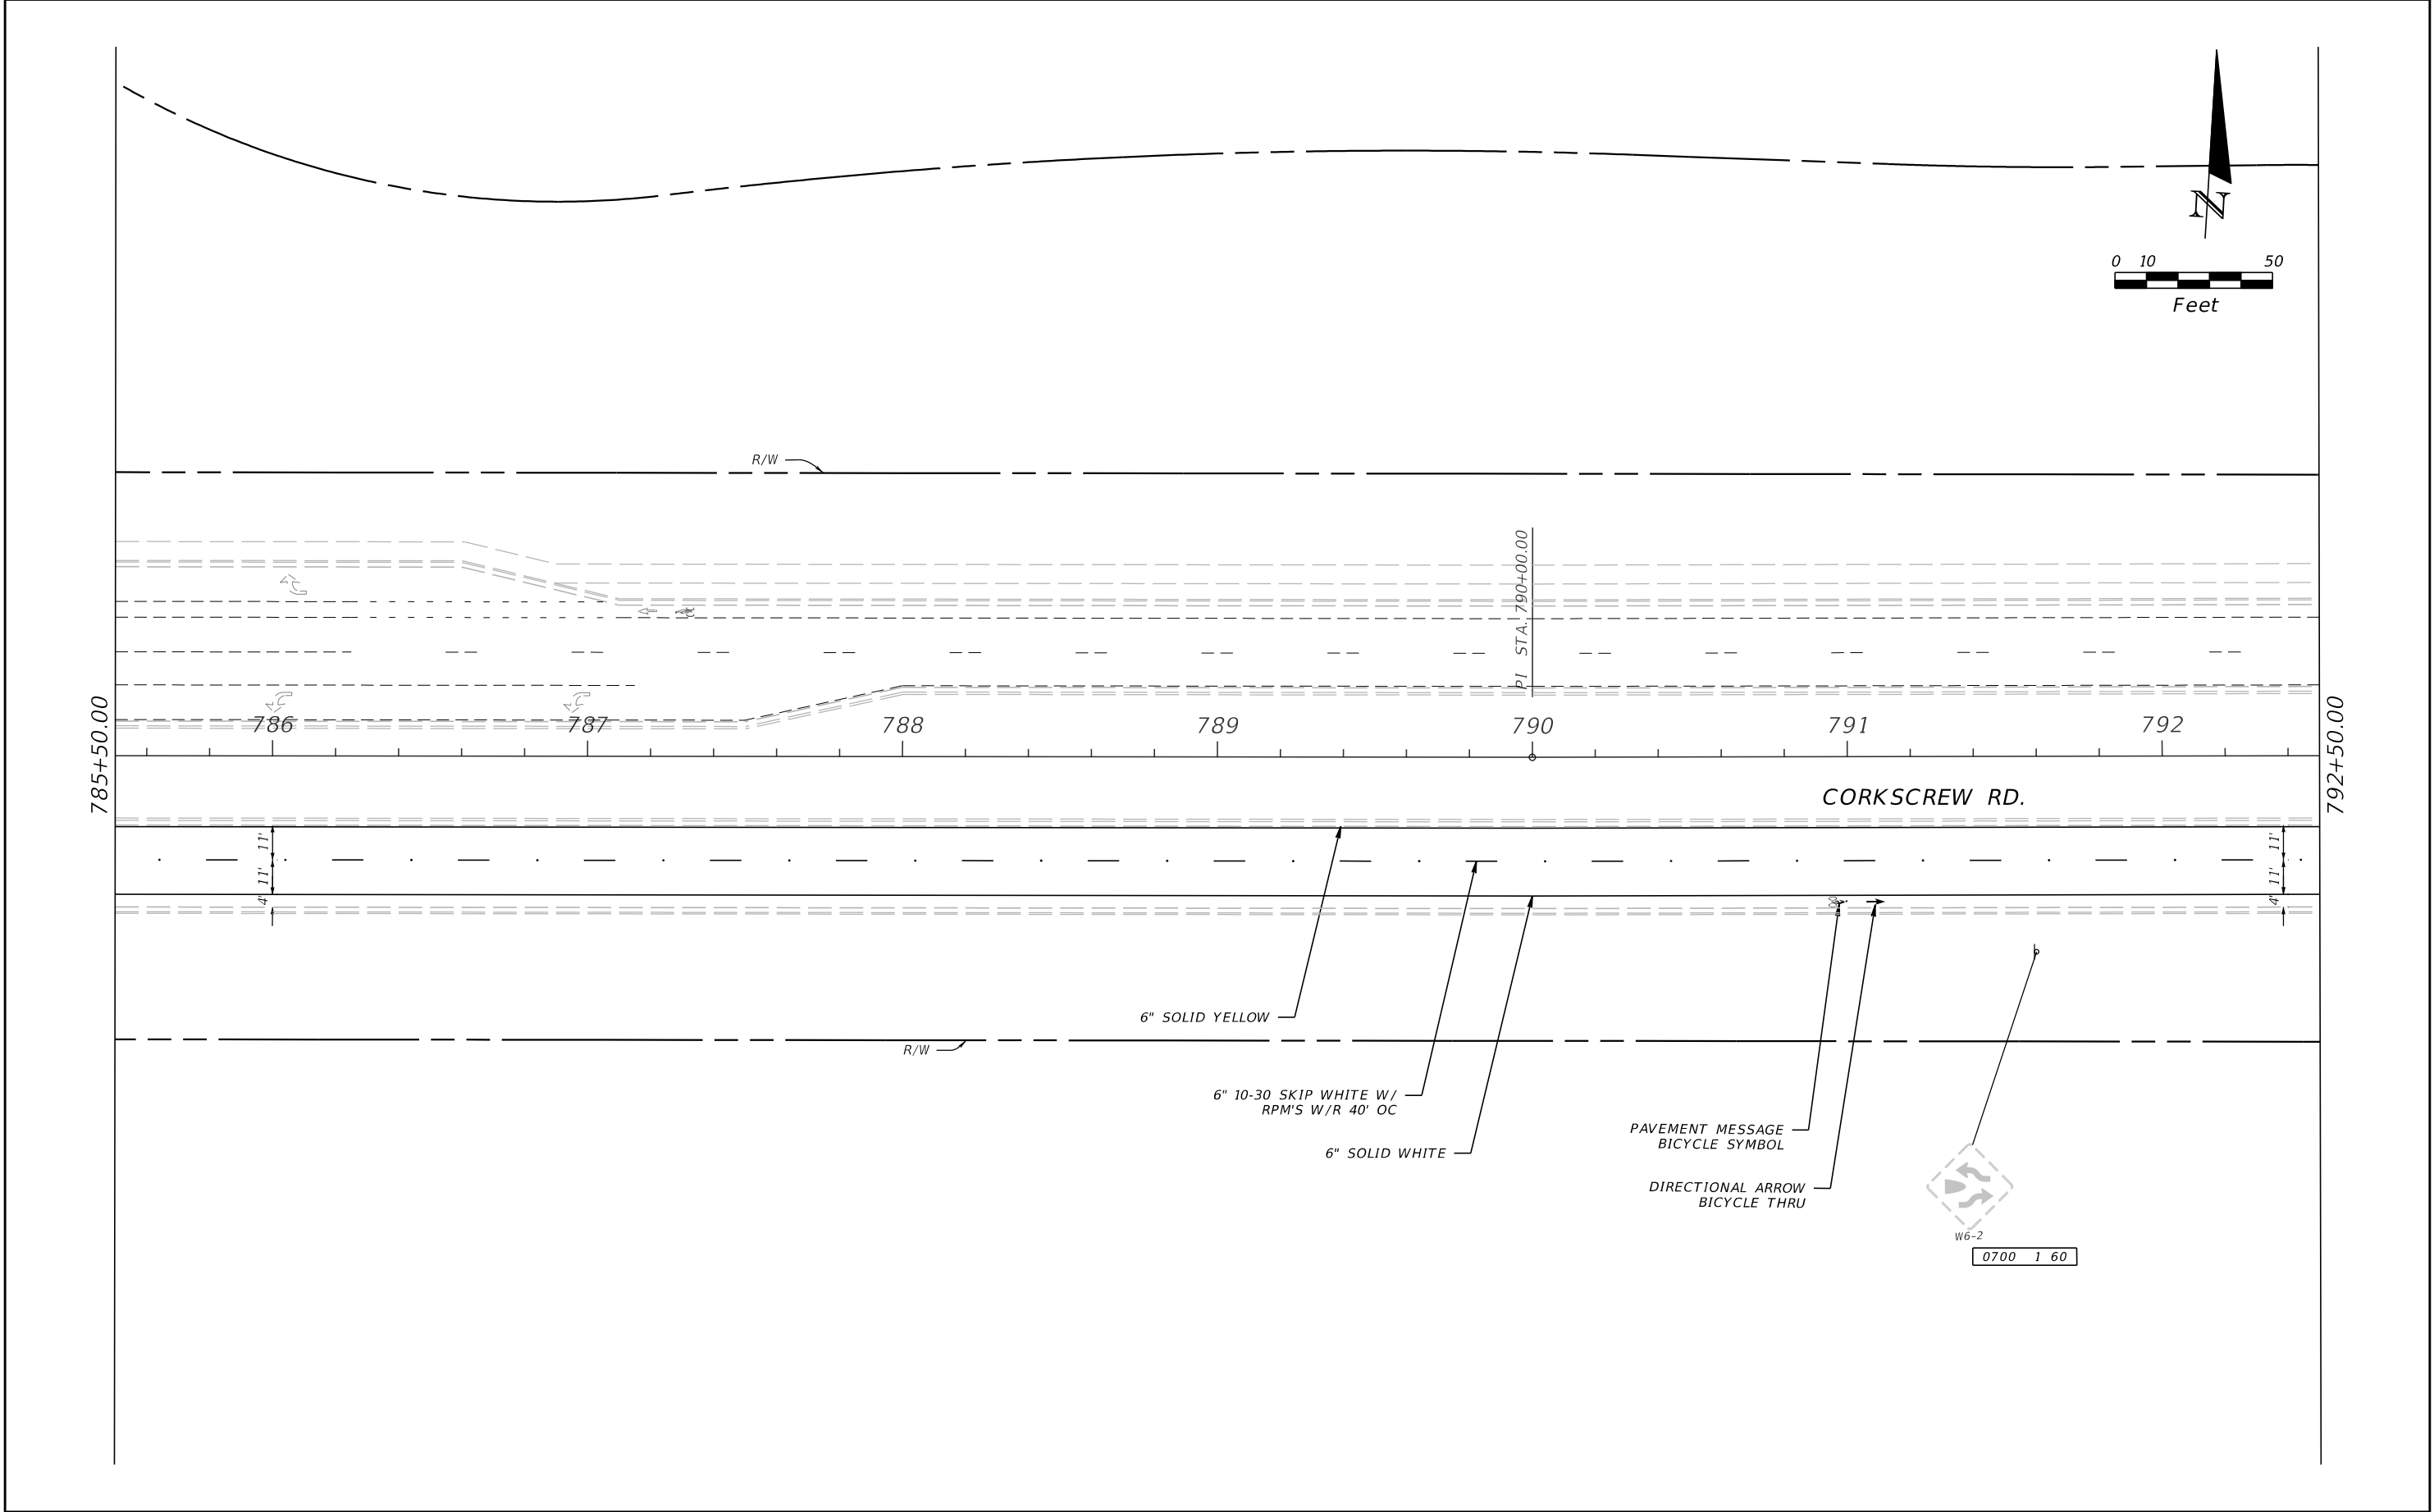



REVISIONS				 now  1821 Victoria Avenue Fort Myers, FL 33901 Ph. 239-337-3330 Daniel M. Craig, P.E. #38590	LEE COUNTY PUBLIC WORKS DEPARTMENT OF TRANSPORTATION			SIGNING AND PAVEMENT MARKING PLAN	SHEET NO.
DATE	DESCRIPTION	DATE	DESCRIPTION		ROAD NAME	COUNTY	CARDNO PROJ. NO.		
					CORKSCREW	LEE	18-0119	S-6	

THE OFFICIAL RECORD OF THIS SHEET IS THE ELECTRONIC FILE DIGITALLY SIGNED AND SEALED UNDER RULE 61G15-23.004, F.A.C.

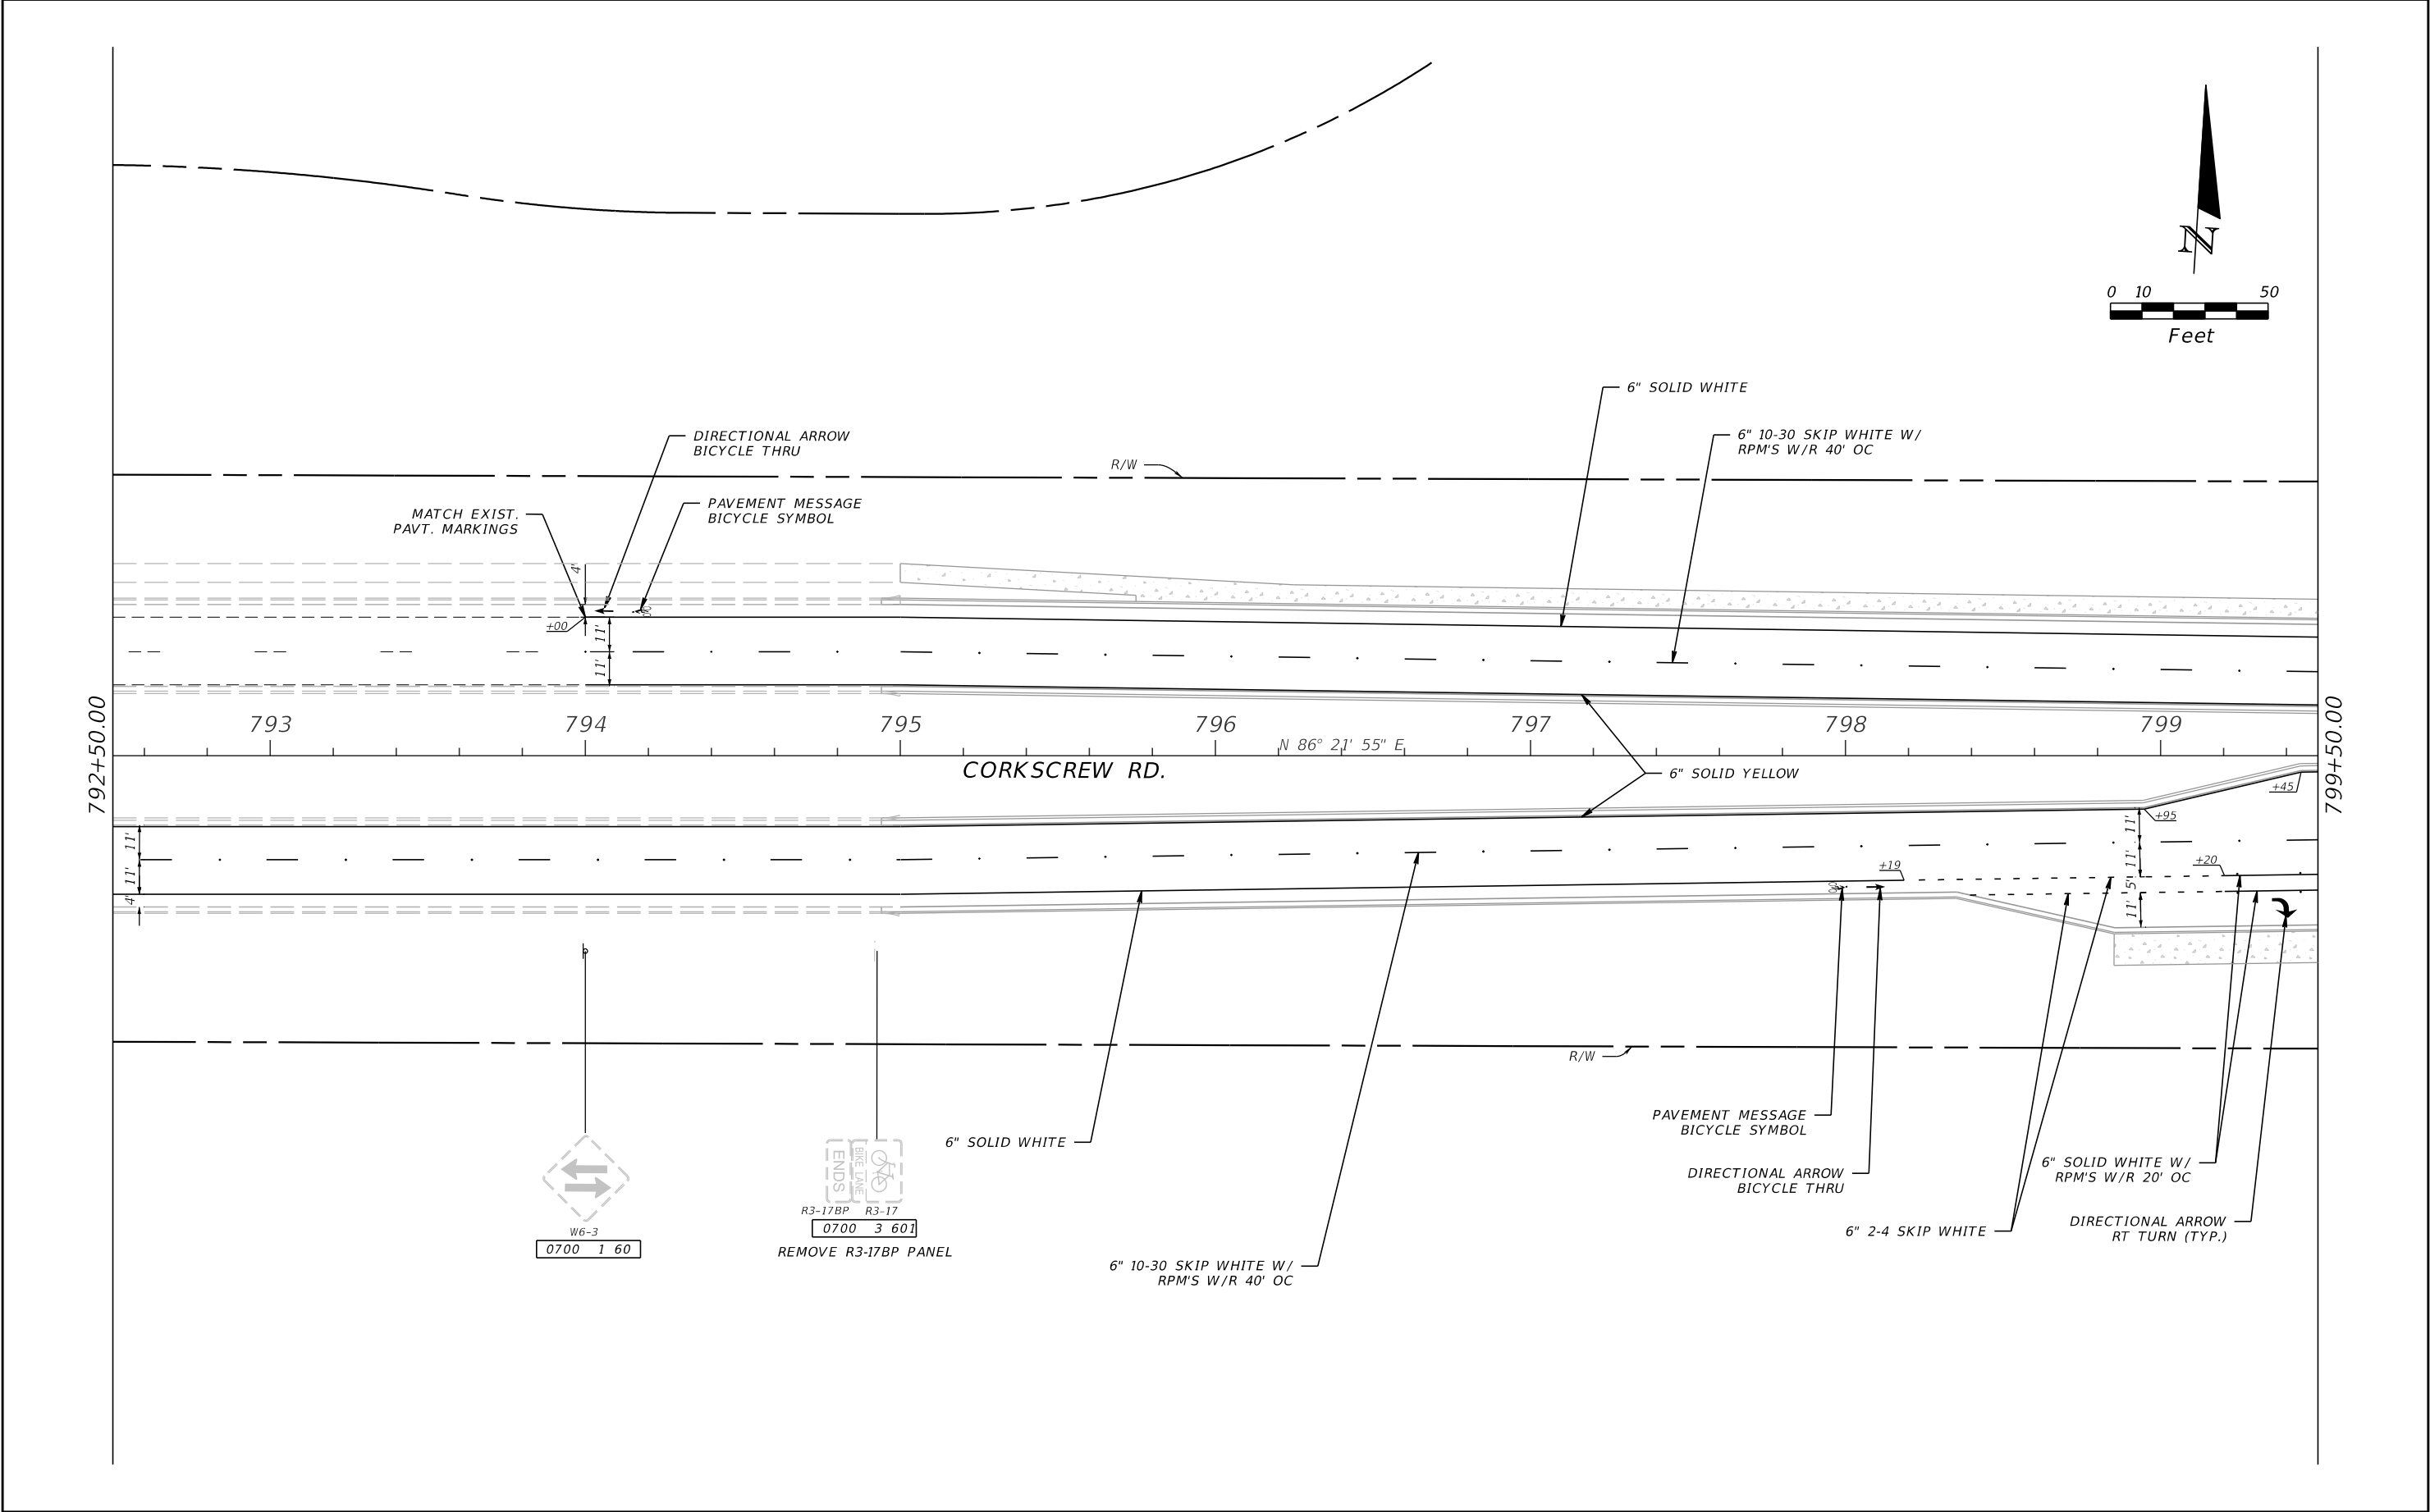


REVISIONS				Cardno now Stantec 1821 Victoria Avenue Fort Myers, FL 33901 Ph. 239-337-3330 Daniel M. Craig, P.E. #38590	LEE COUNTY PUBLIC WORKS DEPARTMENT OF TRANSPORTATION			SIGNING AND PAVEMENT MARKING PLAN		SHEET NO. S-7
DATE	DESCRIPTION	DATE	DESCRIPTION		ROAD NAME	COUNTY	CARDNO PROJ. NO.			
					CORKSCREW	LEE	18-0119			

THE OFFICIAL RECORD OF THIS SHEET IS THE ELECTRONIC FILE DIGITALLY SIGNED AND SEALED UNDER RULE 61G15-23.004, F.A.C.

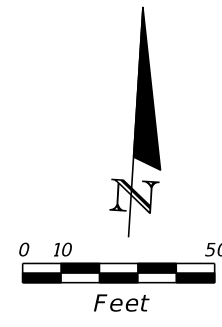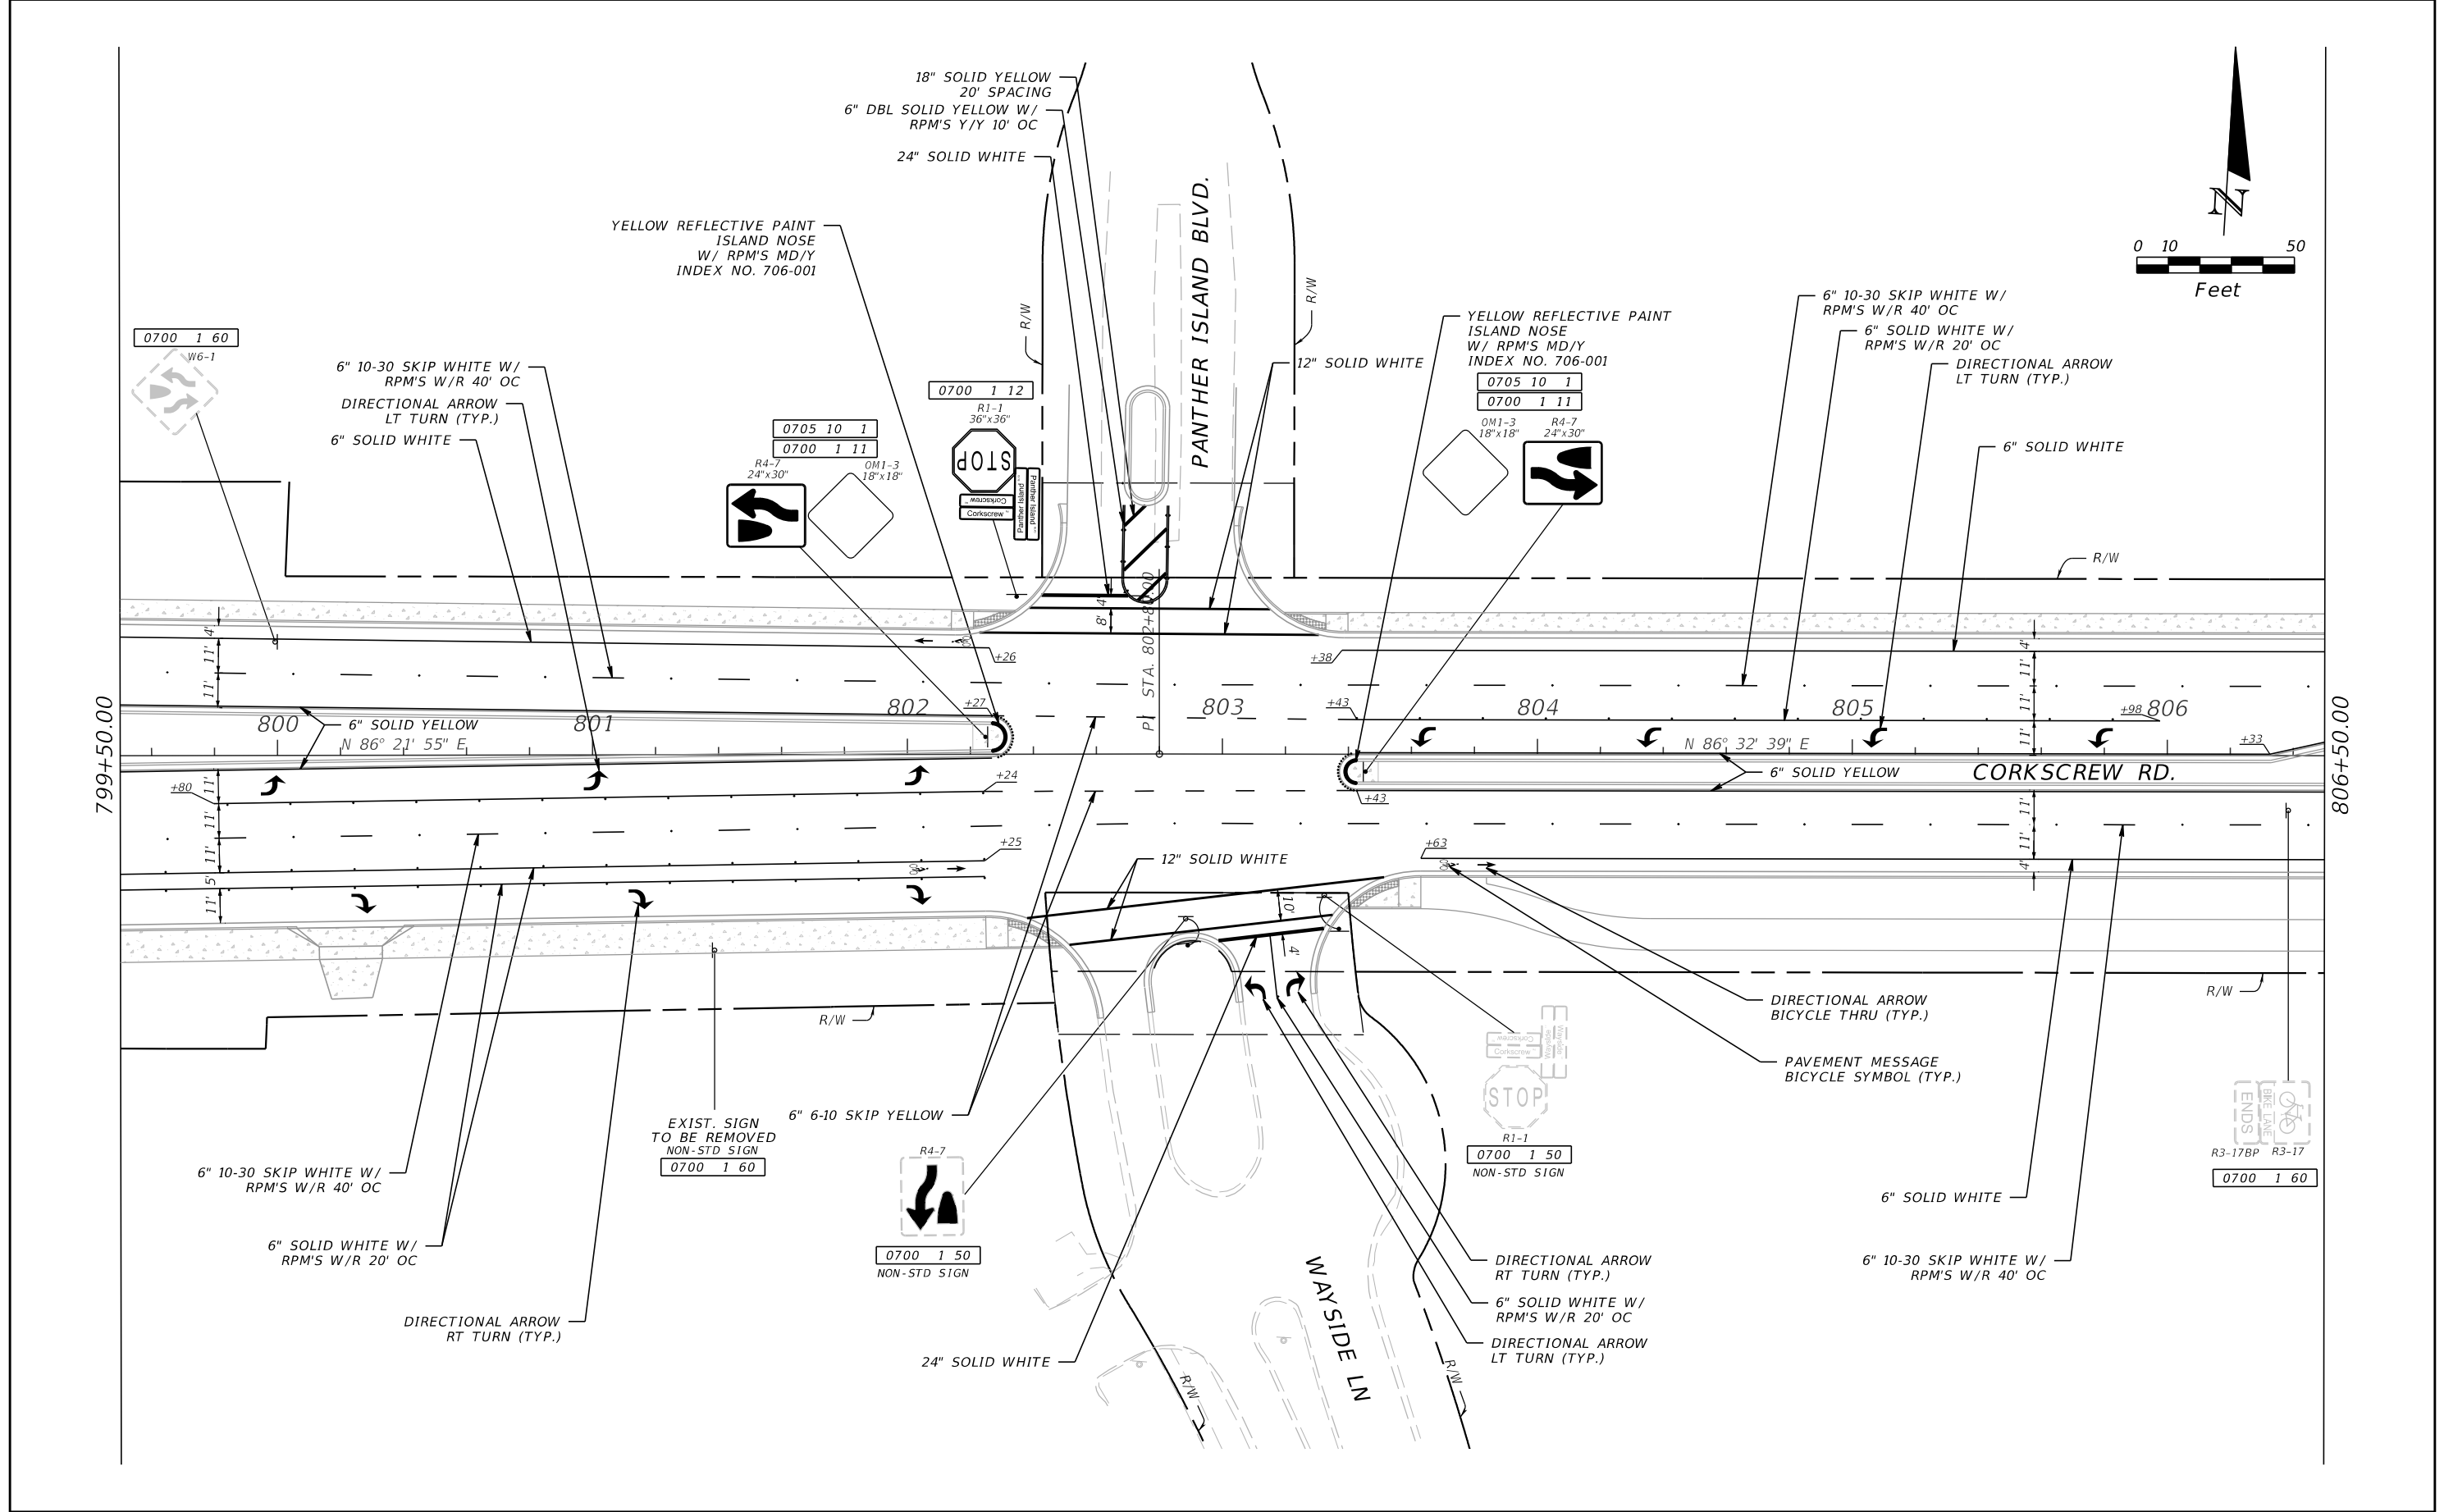



REVISIONS				Cardno now Stantec 1821 Victoria Avenue Fort Myers, FL 33901 Ph. 239-337-3330 Daniel M. Craig, P.E. #38590	LEE COUNTY PUBLIC WORKS DEPARTMENT OF TRANSPORTATION			SIGNING AND PAVEMENT MARKING PLAN	SHEET NO. S-8
DATE	DESCRIPTION	DATE	DESCRIPTION		ROAD NAME	COUNTY	CARDNO PROJ. NO.		
					CORKSCREW	LEE	18-0119		

THE OFFICIAL RECORD OF THIS SHEET IS THE ELECTRONIC FILE DIGITALLY SIGNED AND SEALED UNDER RULE 61G15-23.004, F.A.C.

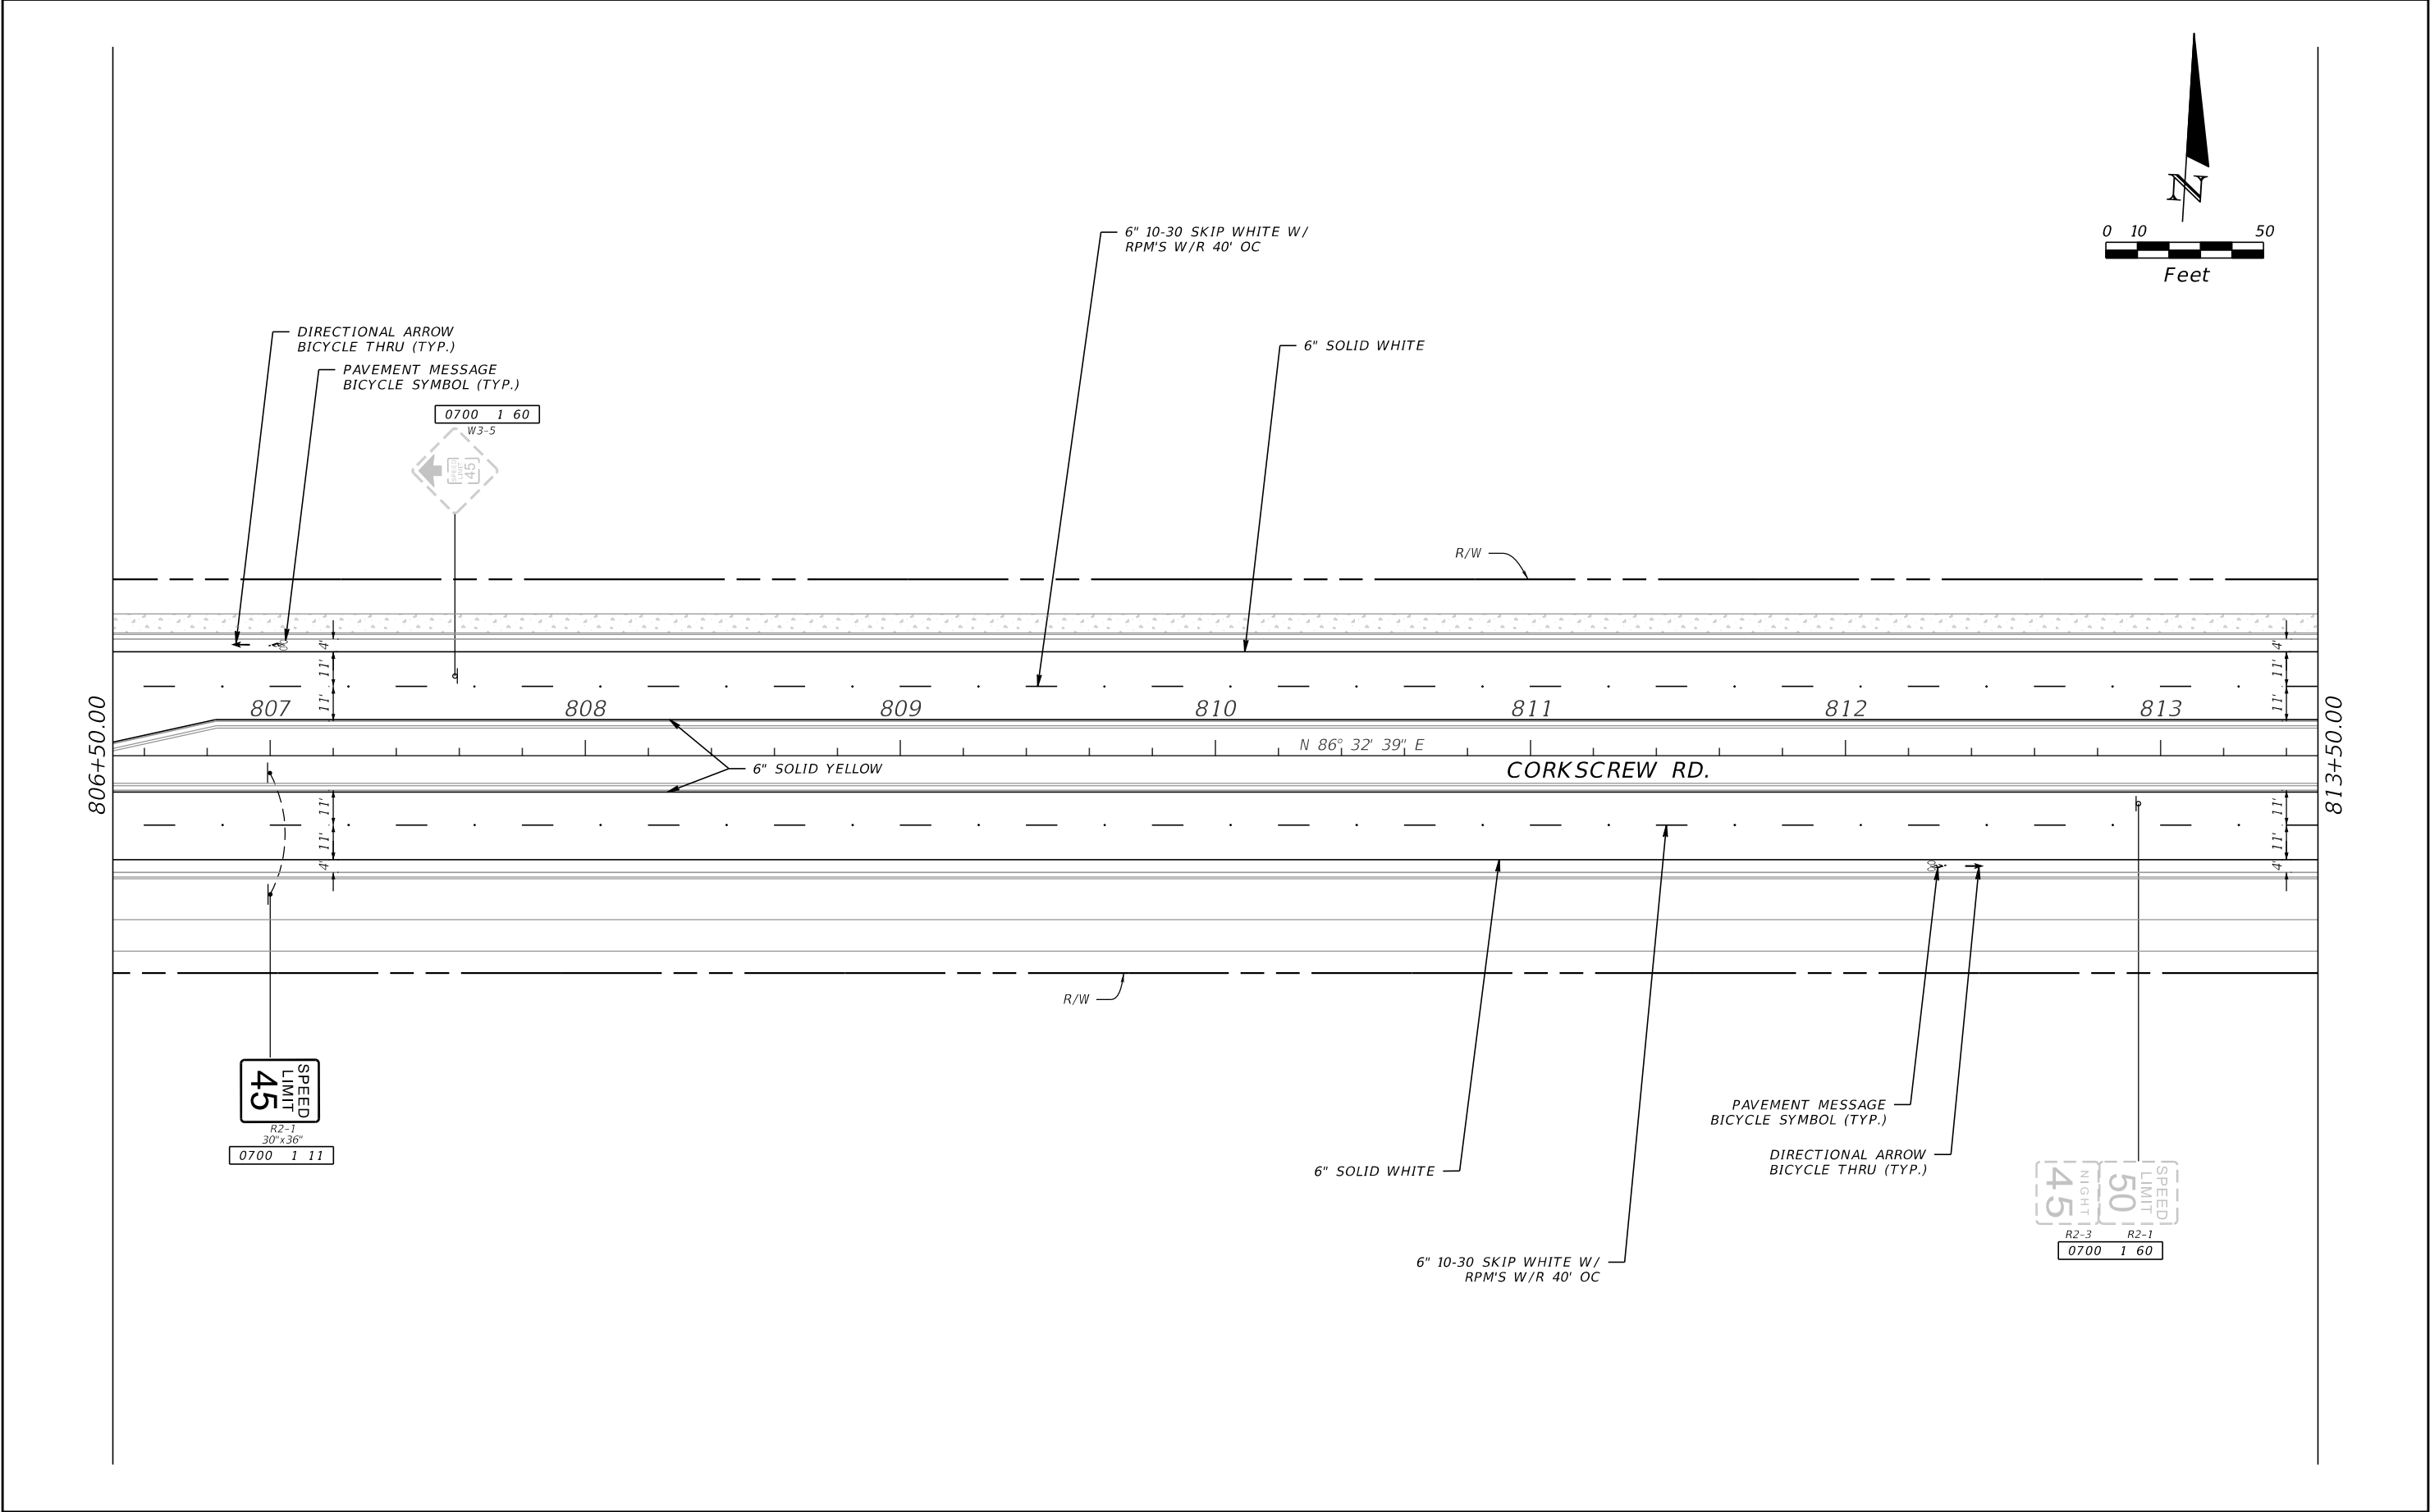


REVISIONS				 Cardno now  Stantec 1821 Victoria Avenue Fort Myers, FL 33901 Ph. 239-337-3330 Daniel M. Craig, P.E. #38590	LEE COUNTY PUBLIC WORKS DEPARTMENT OF TRANSPORTATION			SIGNING AND PAVEMENT MARKING PLAN	SHEET NO.
DATE	DESCRIPTION	DATE	DESCRIPTION		ROAD NAME	COUNTY	CARDNO PROJ. NO.		
					CORKSCREW	LEE	18-0119	S-9	

THE OFFICIAL RECORD OF THIS SHEET IS THE ELECTRONIC FILE DIGITALLY SIGNED AND SEALED UNDER RULE 61G15-23.004, F.A.C.

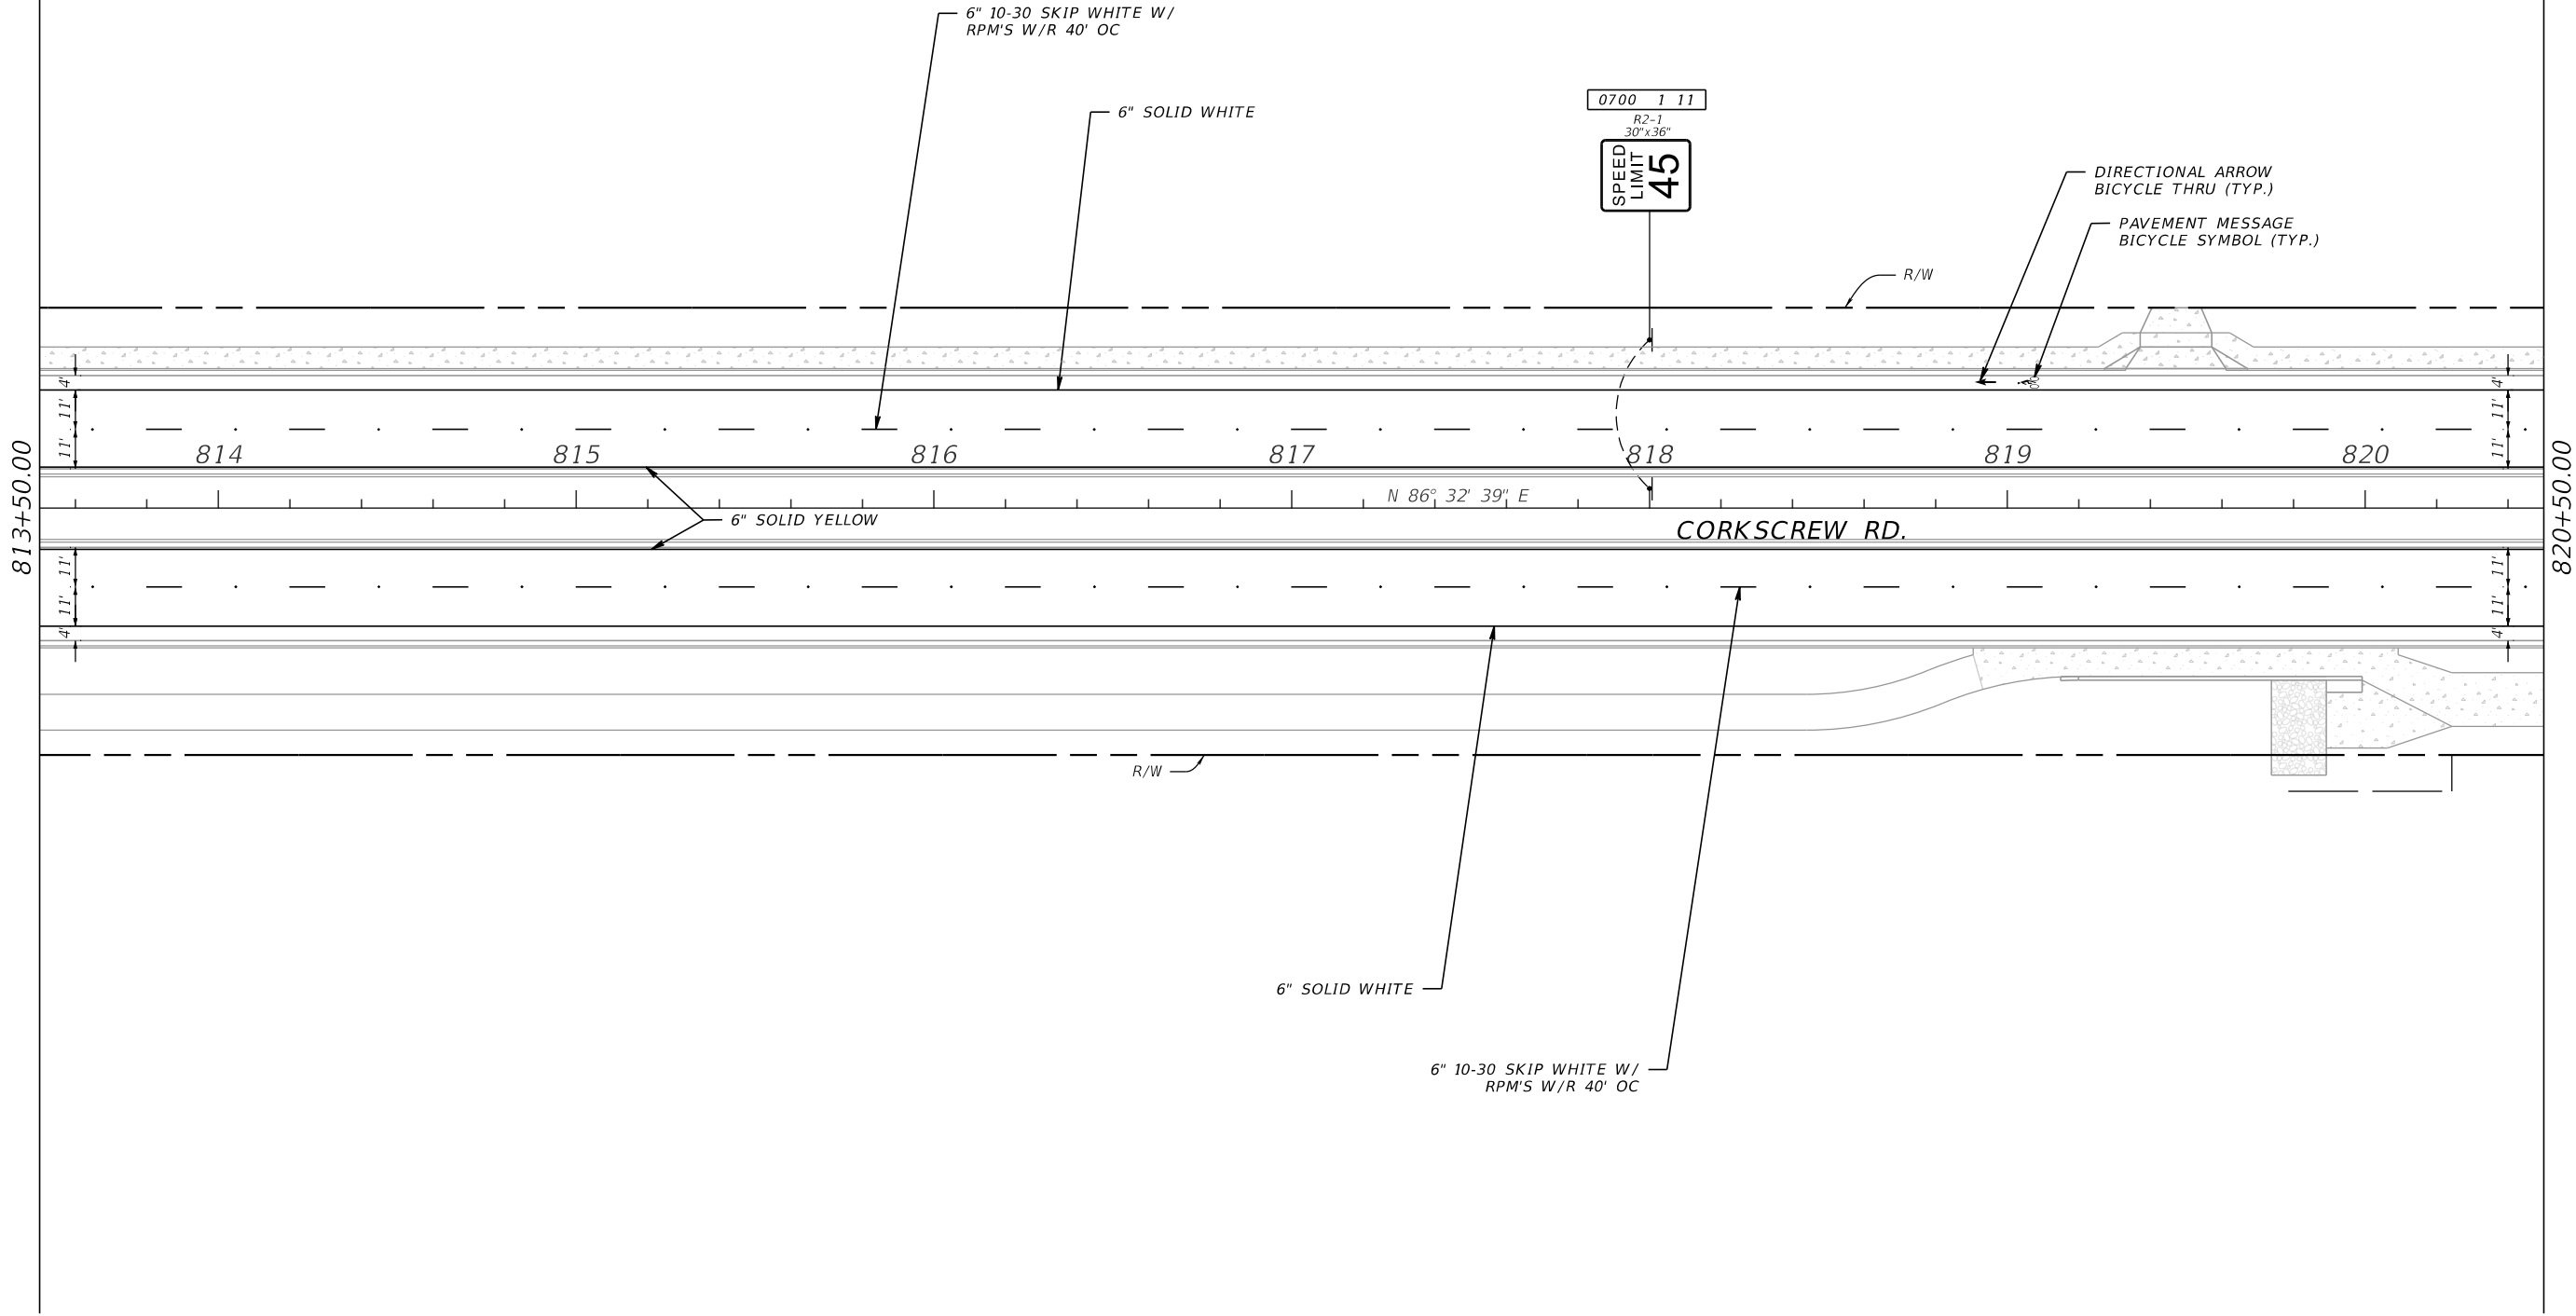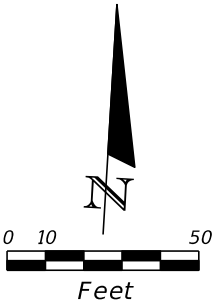


REVISIONS				 Cardno now  Stantec 1821 Victoria Avenue Fort Myers, FL 33901 Ph. 239-337-3330 Daniel M. Craig, P.E. #38590	LEE COUNTY PUBLIC WORKS DEPARTMENT OF TRANSPORTATION			SIGNING AND PAVEMENT MARKING PLAN	SHEET NO.
DATE	DESCRIPTION	DATE	DESCRIPTION		ROAD NAME	COUNTY	CARDNO PROJ. NO.		
					CORKSCREW	LEE	18-0119		
							S-10		

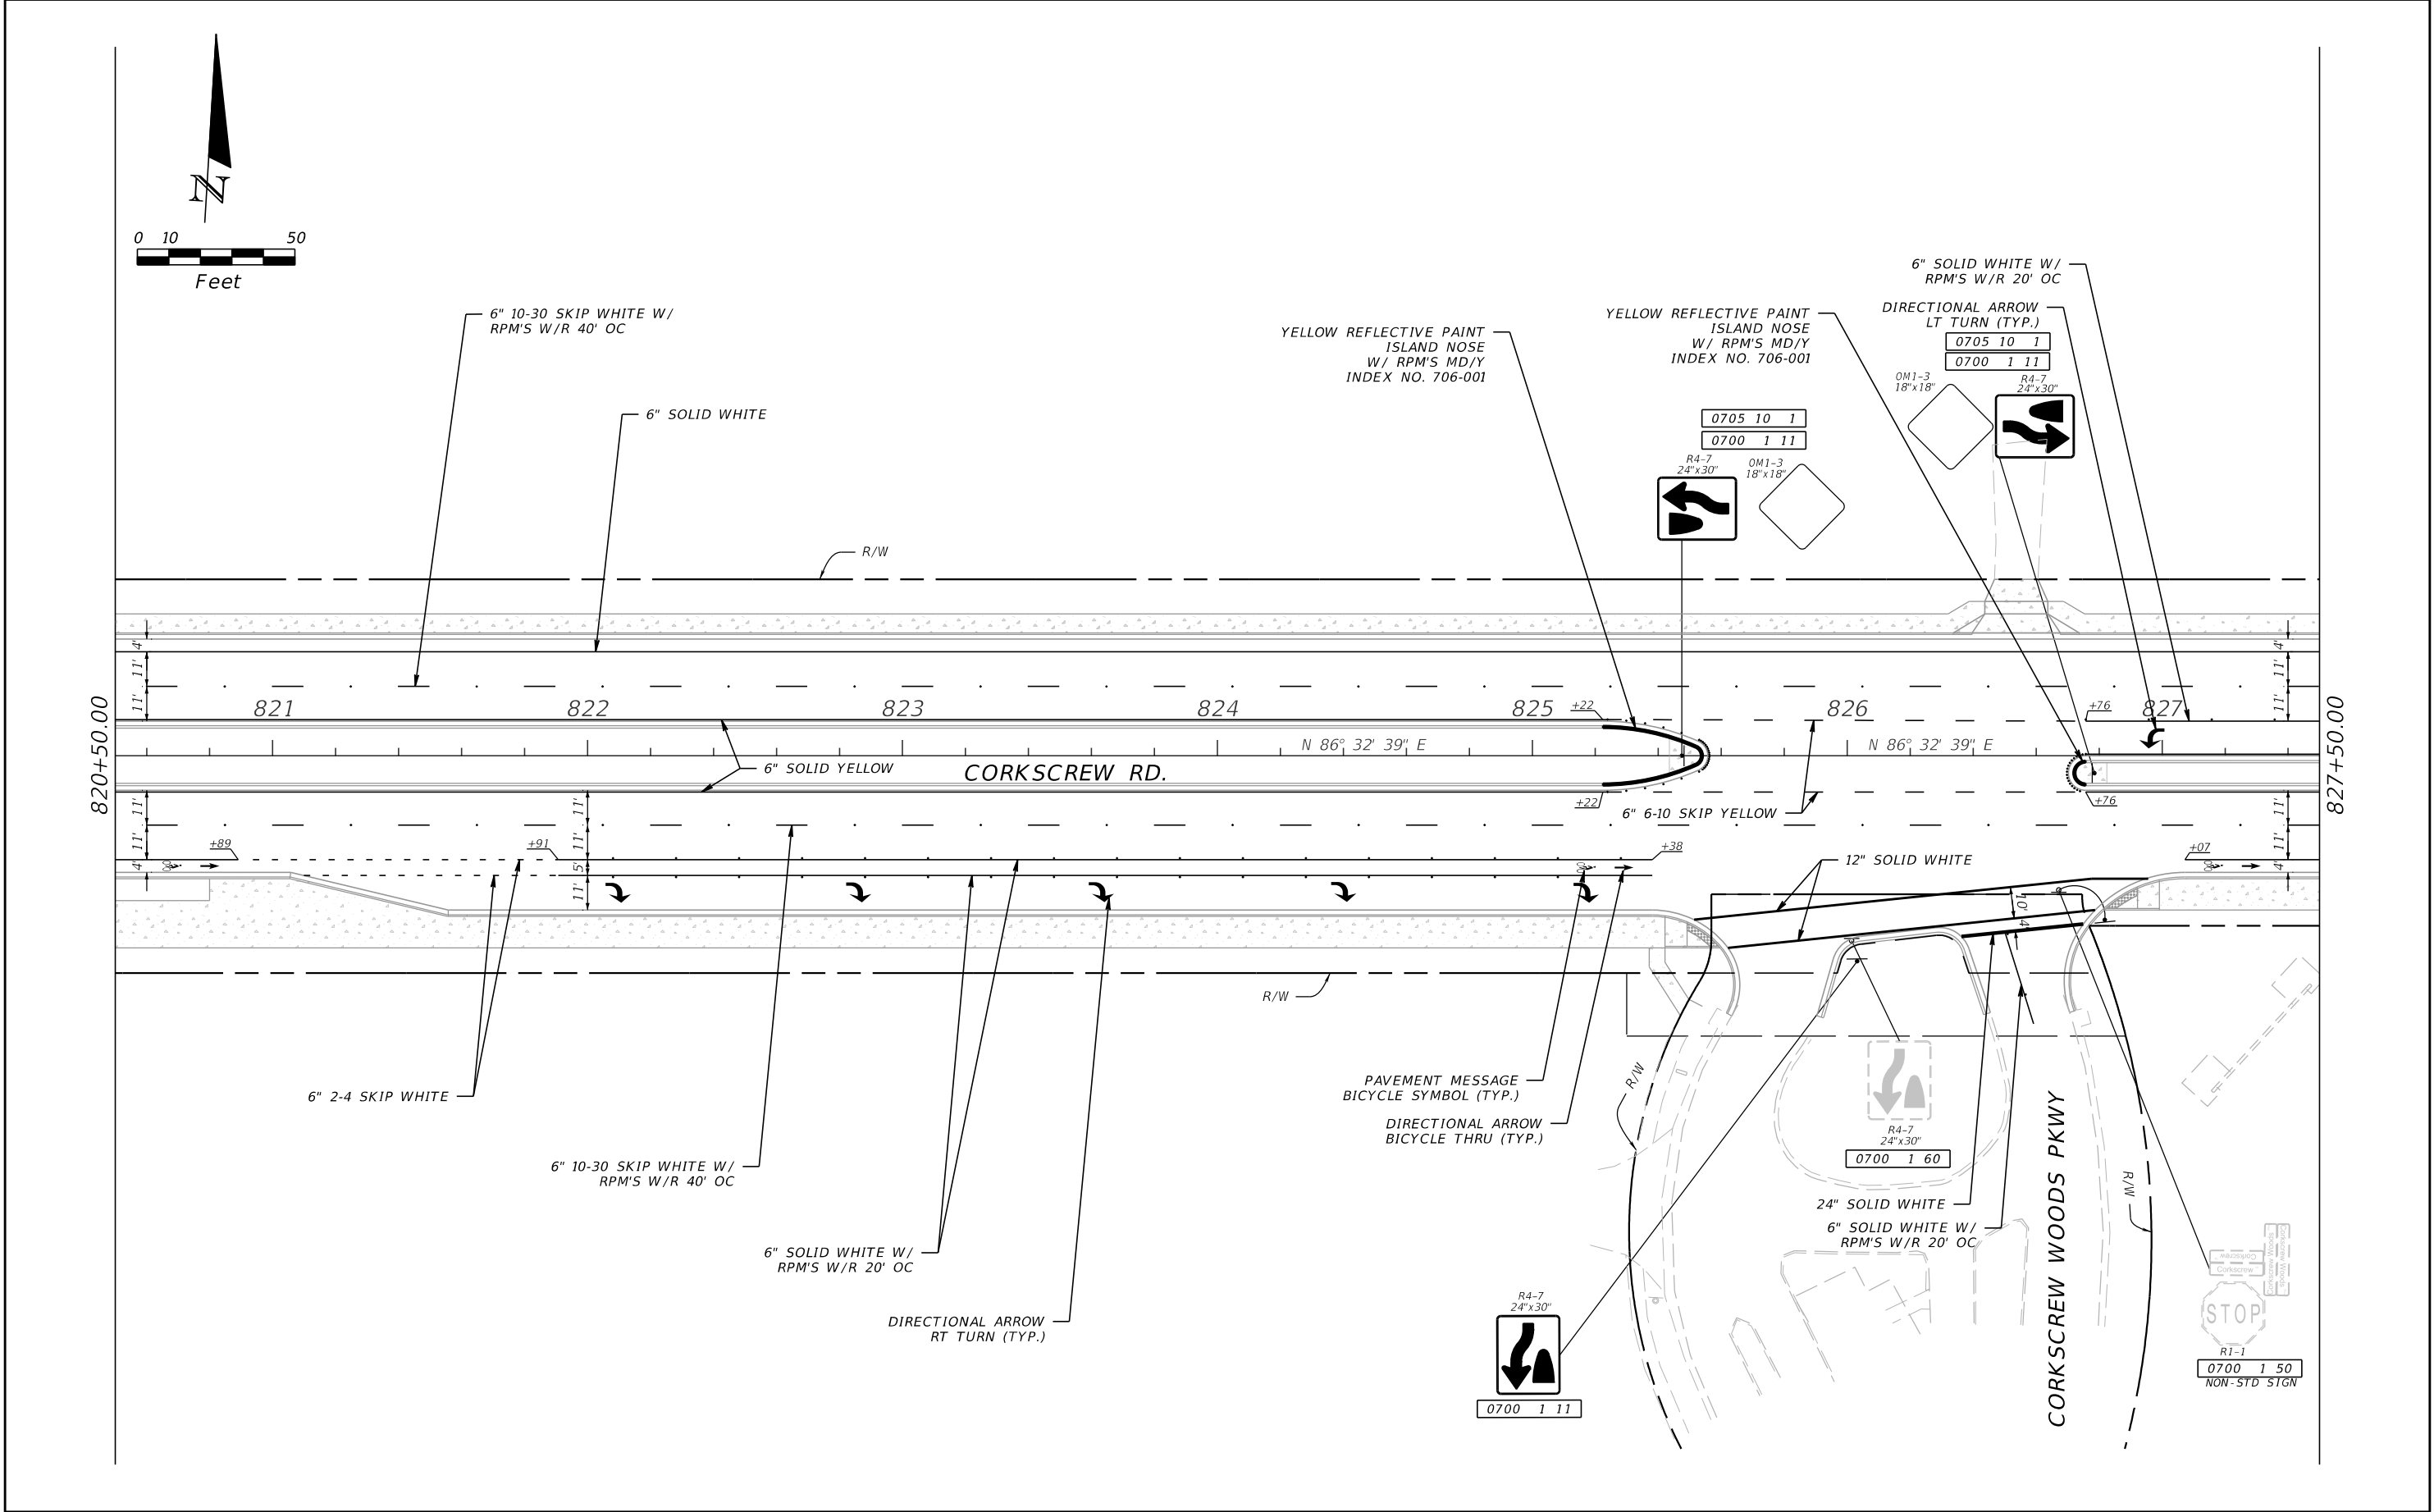



REVISIONS				Cardno now Stantec 1821 Victoria Avenue Fort Myers, FL 33901 Ph. 239-337-3330 Daniel M. Craig, P.E. #38590	LEE COUNTY PUBLIC WORKS DEPARTMENT OF TRANSPORTATION			SIGNING AND PAVEMENT MARKING PLAN		SHEET NO. S-11
DATE	DESCRIPTION	DATE	DESCRIPTION		ROAD NAME	COUNTY	CARDNO PROJ. NO.			
					CORKSCREW	LEE	18-0119			

THE OFFICIAL RECORD OF THIS SHEET IS THE ELECTRONIC FILE DIGITALLY SIGNED AND SEALED UNDER RULE 61G15-23.004, F.A.C.


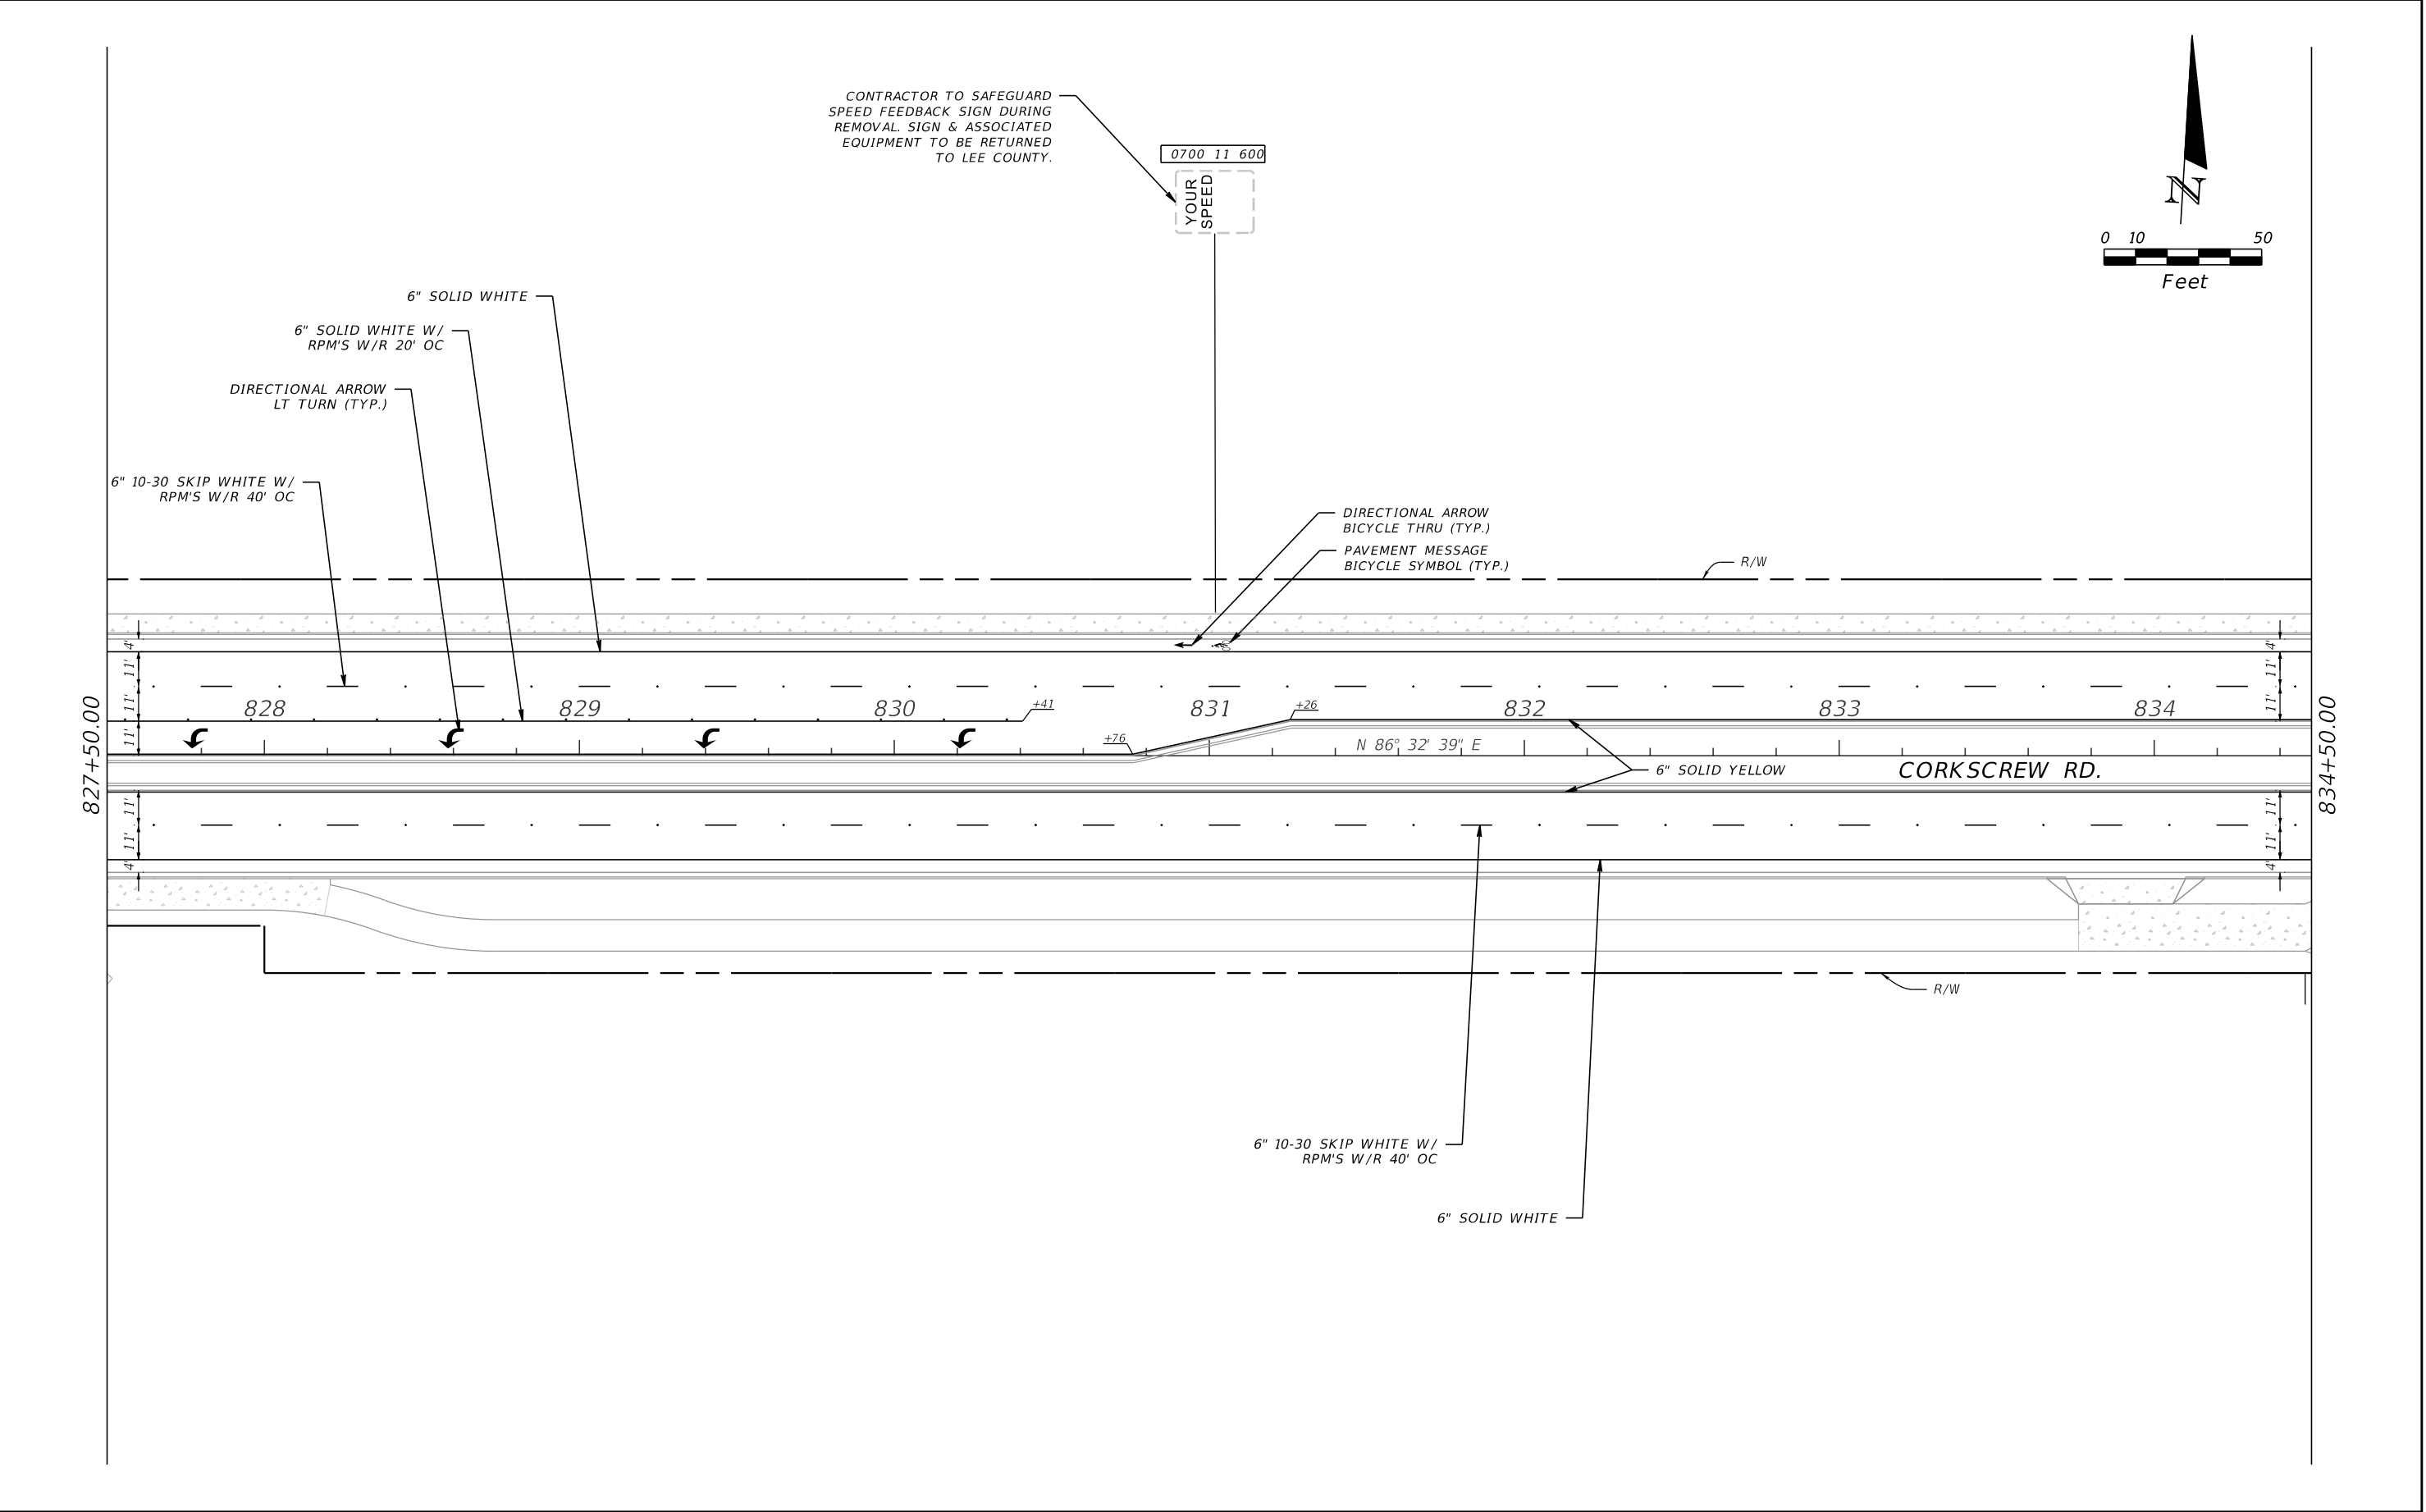


REVISIONS				 Cardno now  Stantec 1821 Victoria Avenue Fort Myers, FL 33901 Ph. 239-337-3330 Daniel M. Craig, P.E. #38590	LEE COUNTY PUBLIC WORKS DEPARTMENT OF TRANSPORTATION			SIGNING AND PAVEMENT MARKING PLAN	SHEET NO.
DATE	DESCRIPTION	DATE	DESCRIPTION						
						ROAD NAME	COUNTY		CARDNO PROJ. NO.
					CORKSCREW	LEE	18-0119		


THE OFFICIAL RECORD OF THIS SHEET IS THE ELECTRONIC FILE DIGITALLY SIGNED AND SEALED UNDER RULE 61G15-23.004, F.A.C.

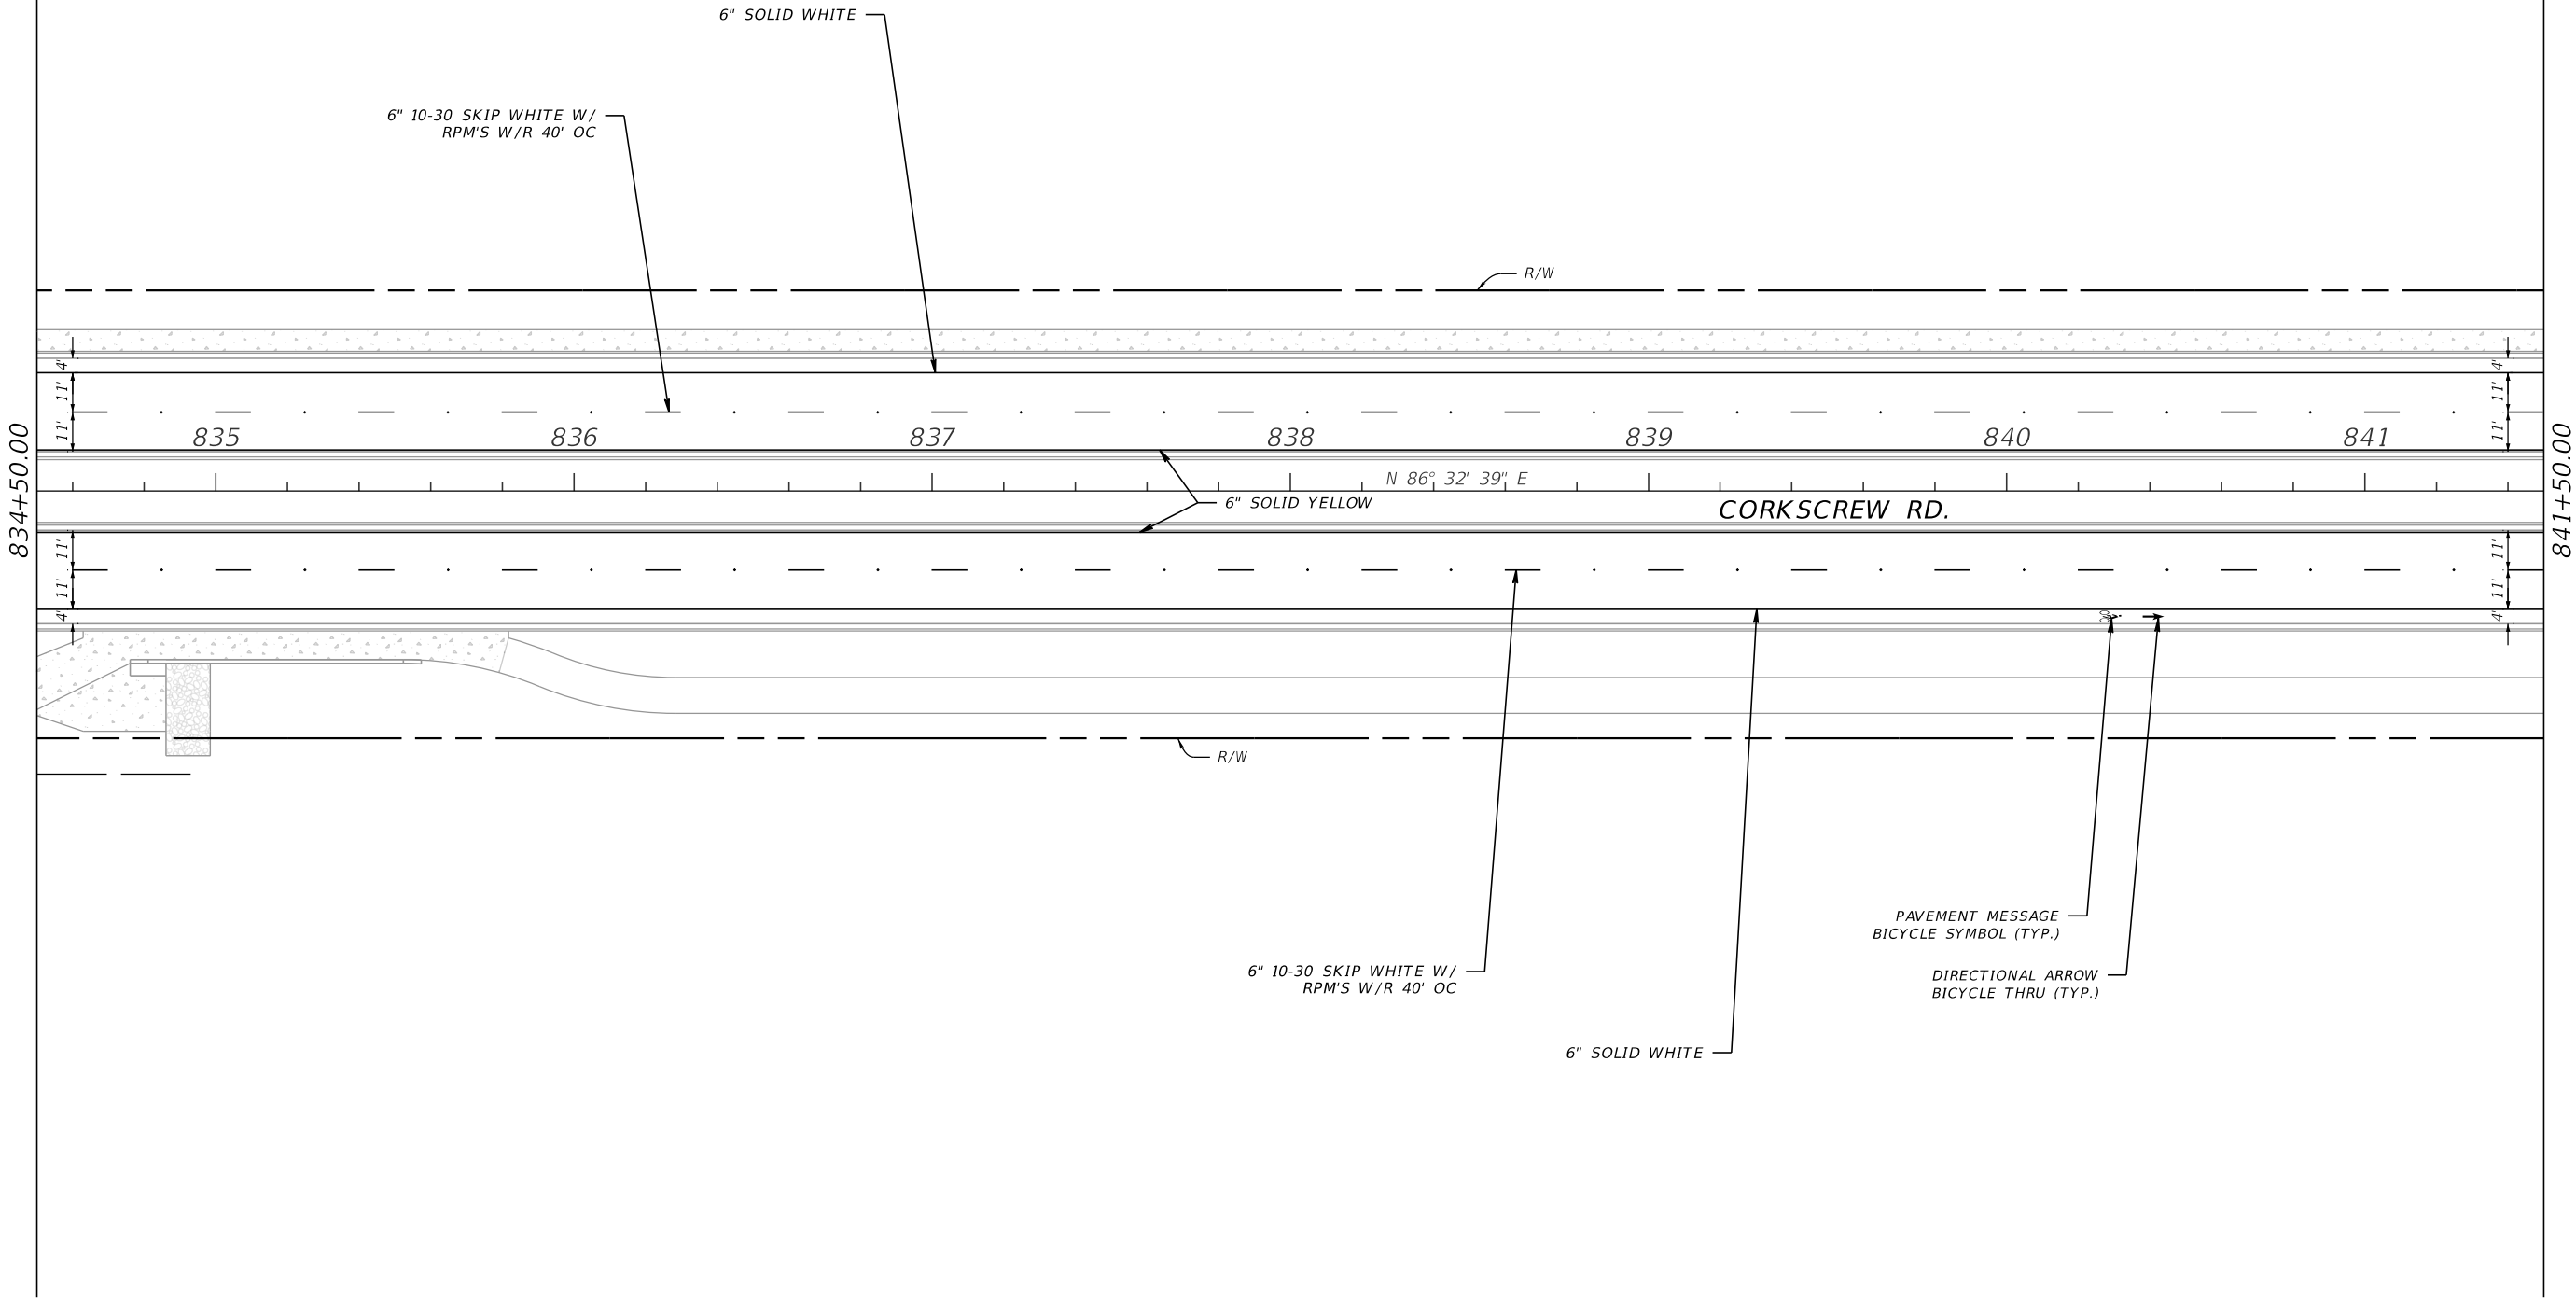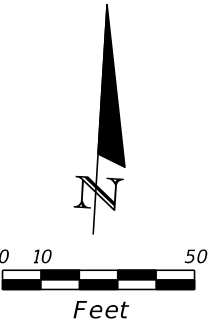

REVISIONS				 now  1821 Victoria Avenue Fort Myers, FL 33901 Ph. 239-337-3330 Daniel M. Craig, P.E. #38590	LEE COUNTY PUBLIC WORKS DEPARTMENT OF TRANSPORTATION			SIGNING AND PAVEMENT MARKING PLAN	SHEET NO.
DATE	DESCRIPTION	DATE	DESCRIPTION		ROAD NAME	COUNTY	CARDNO PROJ. NO.		
					CORKSCREW	LEE	18-0119	S-13	

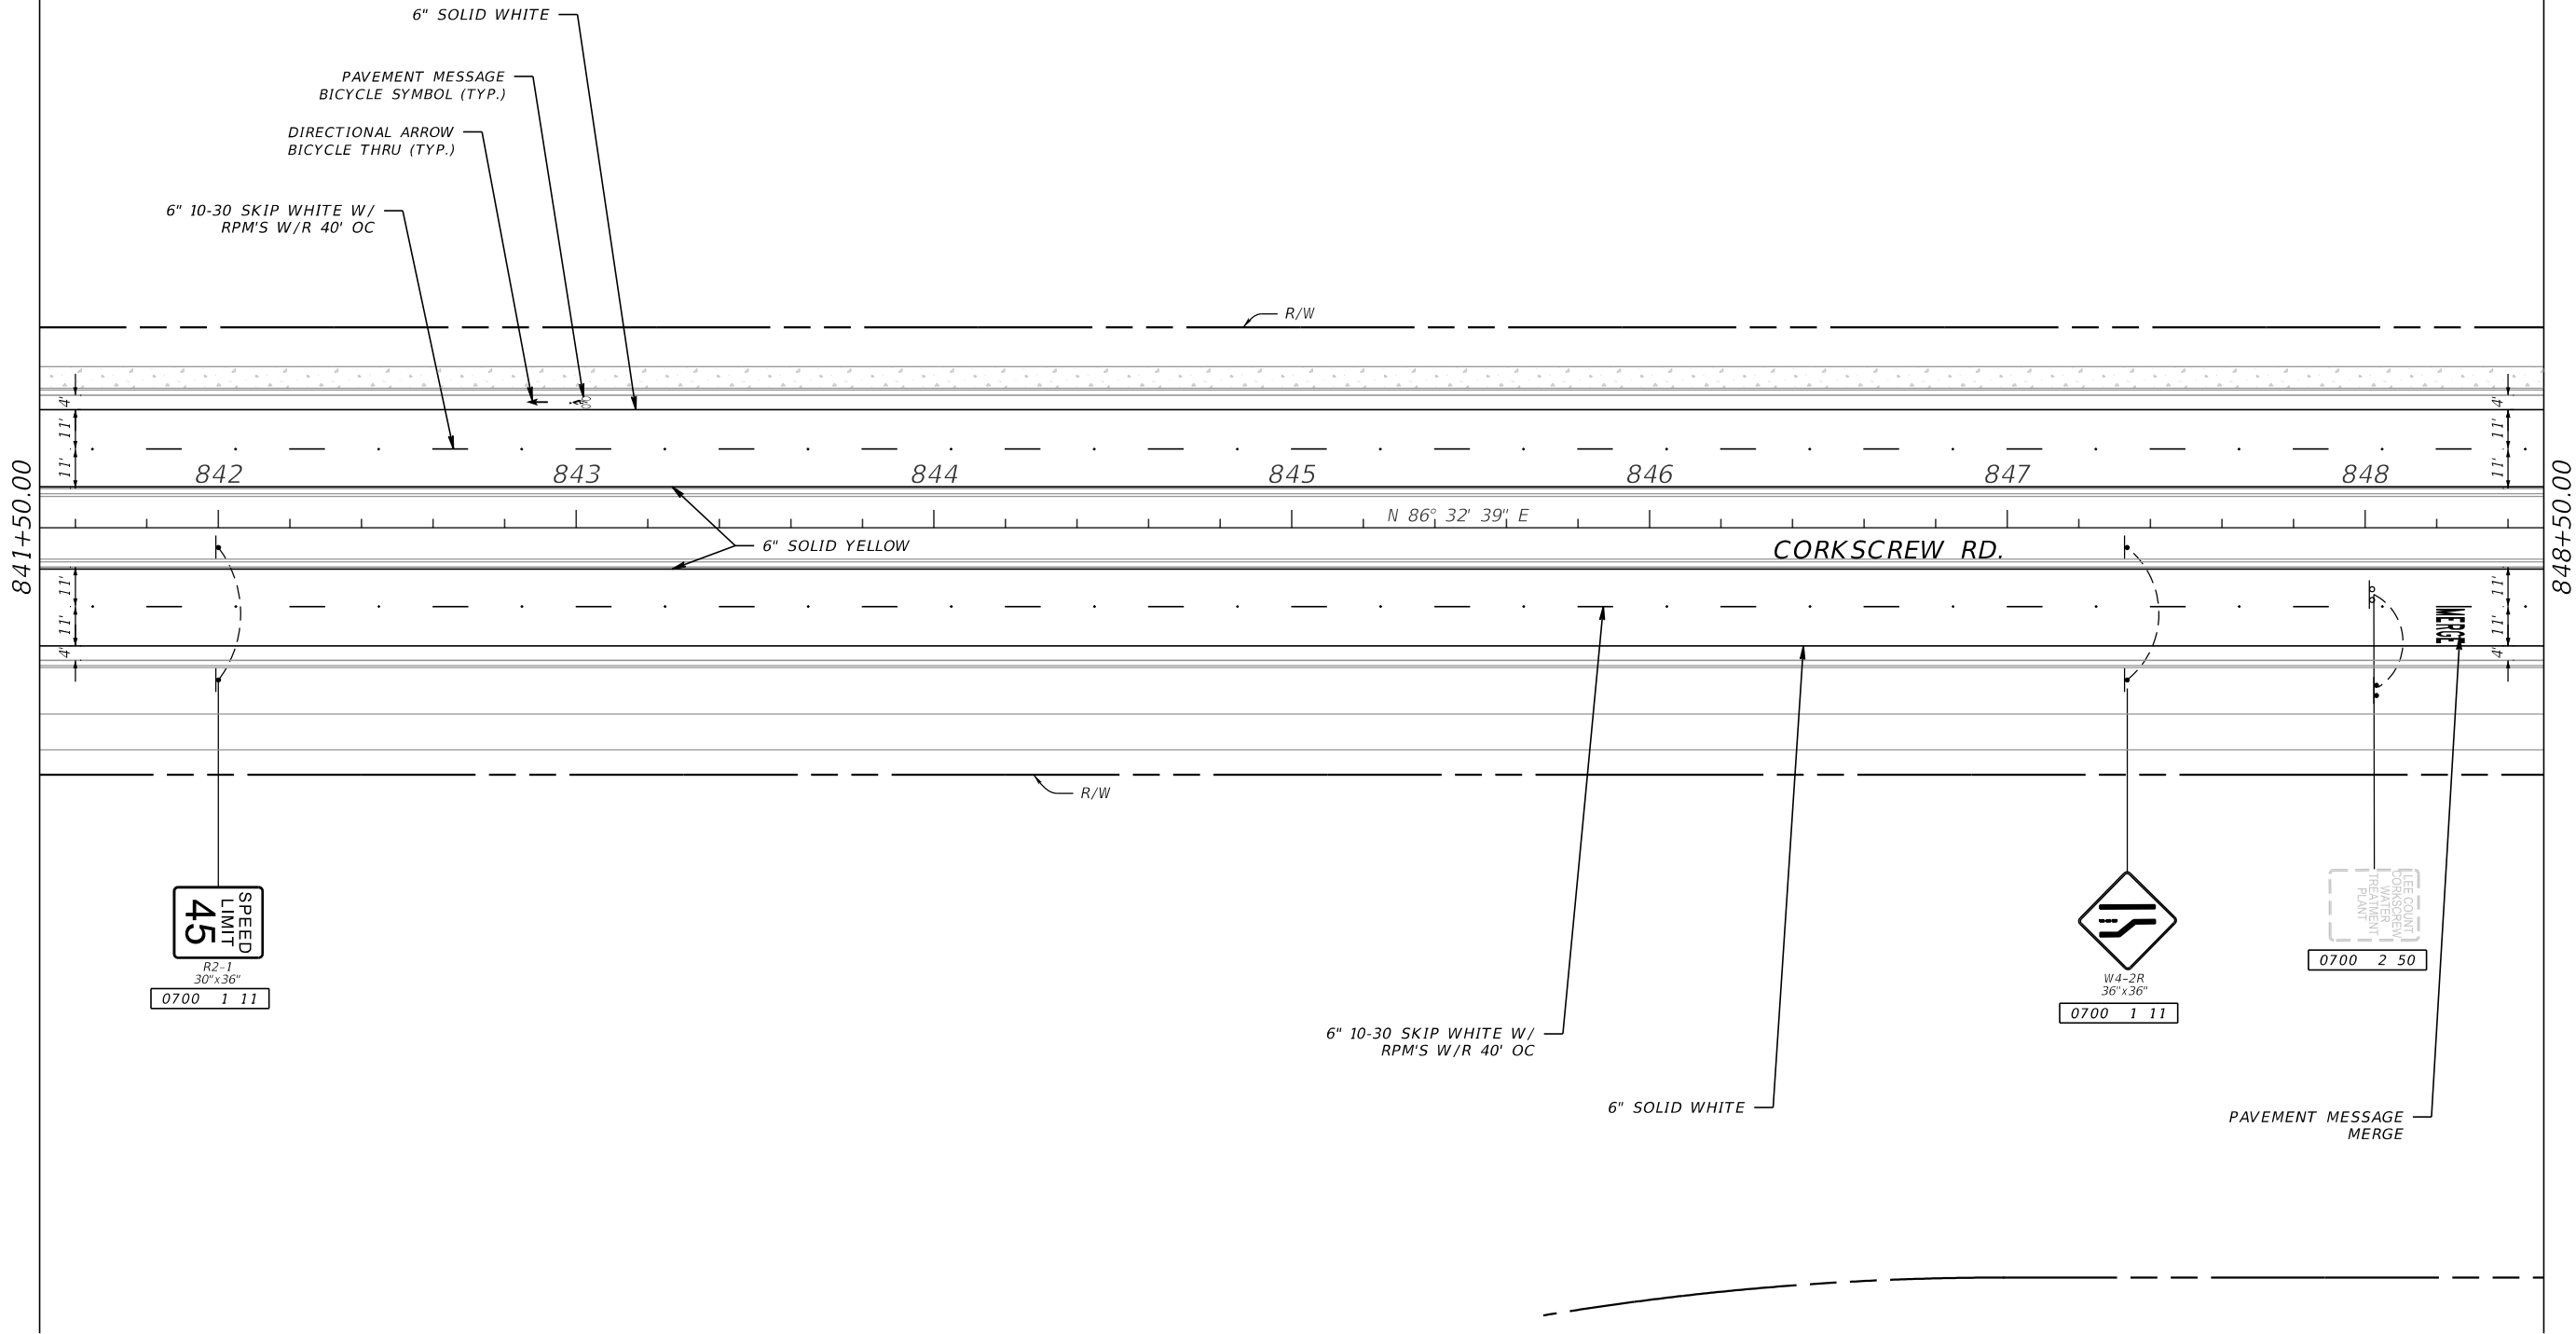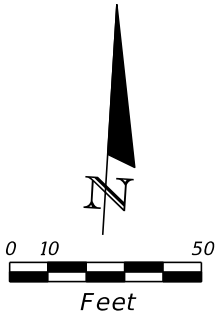


REVISIONS				 now  1821 Victoria Avenue Fort Myers, FL 33901 Ph. 239-337-3330 Daniel M. Craig, P.E. #38590	LEE COUNTY PUBLIC WORKS DEPARTMENT OF TRANSPORTATION			SIGNING AND PAVEMENT MARKING PLAN	SHEET NO.
DATE	DESCRIPTION	DATE	DESCRIPTION		ROAD NAME	COUNTY	CARDNO PROJ. NO.		
					CORKSCREW	LEE	18-0119	S-14	

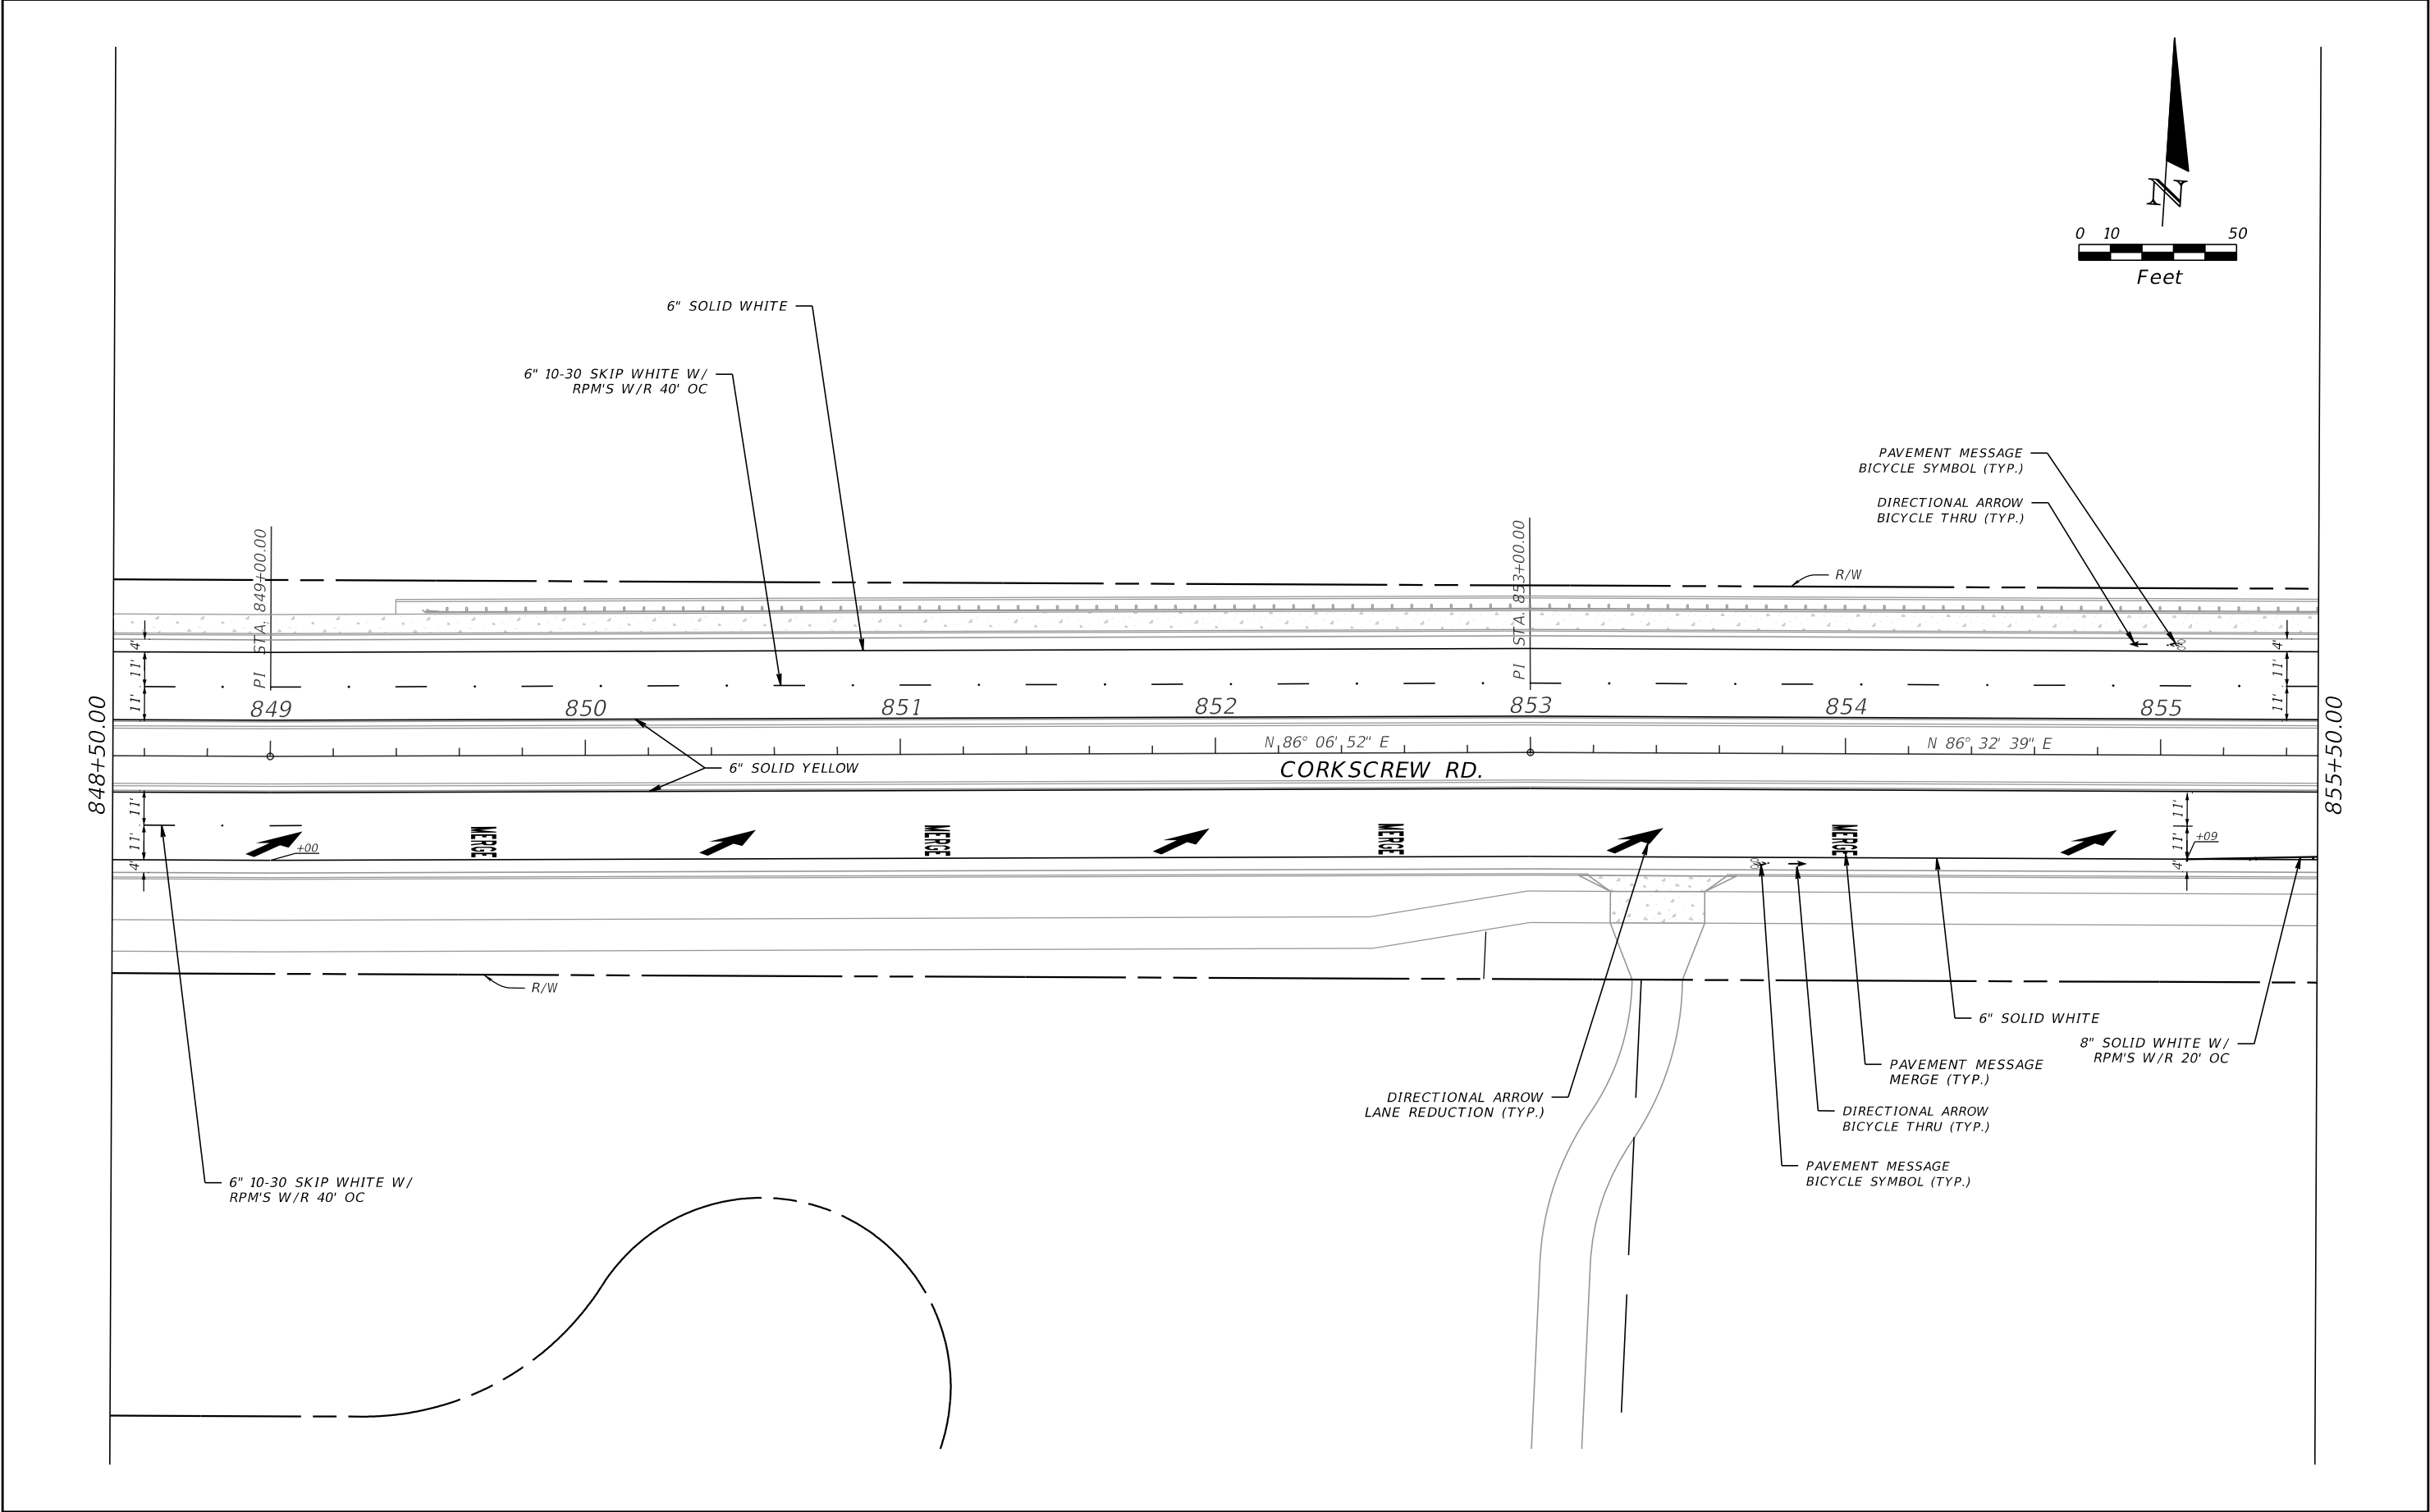


REVISIONS				 Cardno now  Stantec 1821 Victoria Avenue Fort Myers, FL 33901 Ph. 239-337-3330 Daniel M. Craig, P.E. #38590	LEE COUNTY PUBLIC WORKS DEPARTMENT OF TRANSPORTATION			SIGNING AND PAVEMENT MARKING PLAN	SHEET NO.
DATE	DESCRIPTION	DATE	DESCRIPTION		ROAD NAME	COUNTY	CARDNO PROJ. NO.		
					CORKSCREW	LEE	18-0119	S-15	

THE OFFICIAL RECORD OF THIS SHEET IS THE ELECTRONIC FILE DIGITALLY SIGNED AND SEALED UNDER RULE 61G15-23.004, F.A.C.

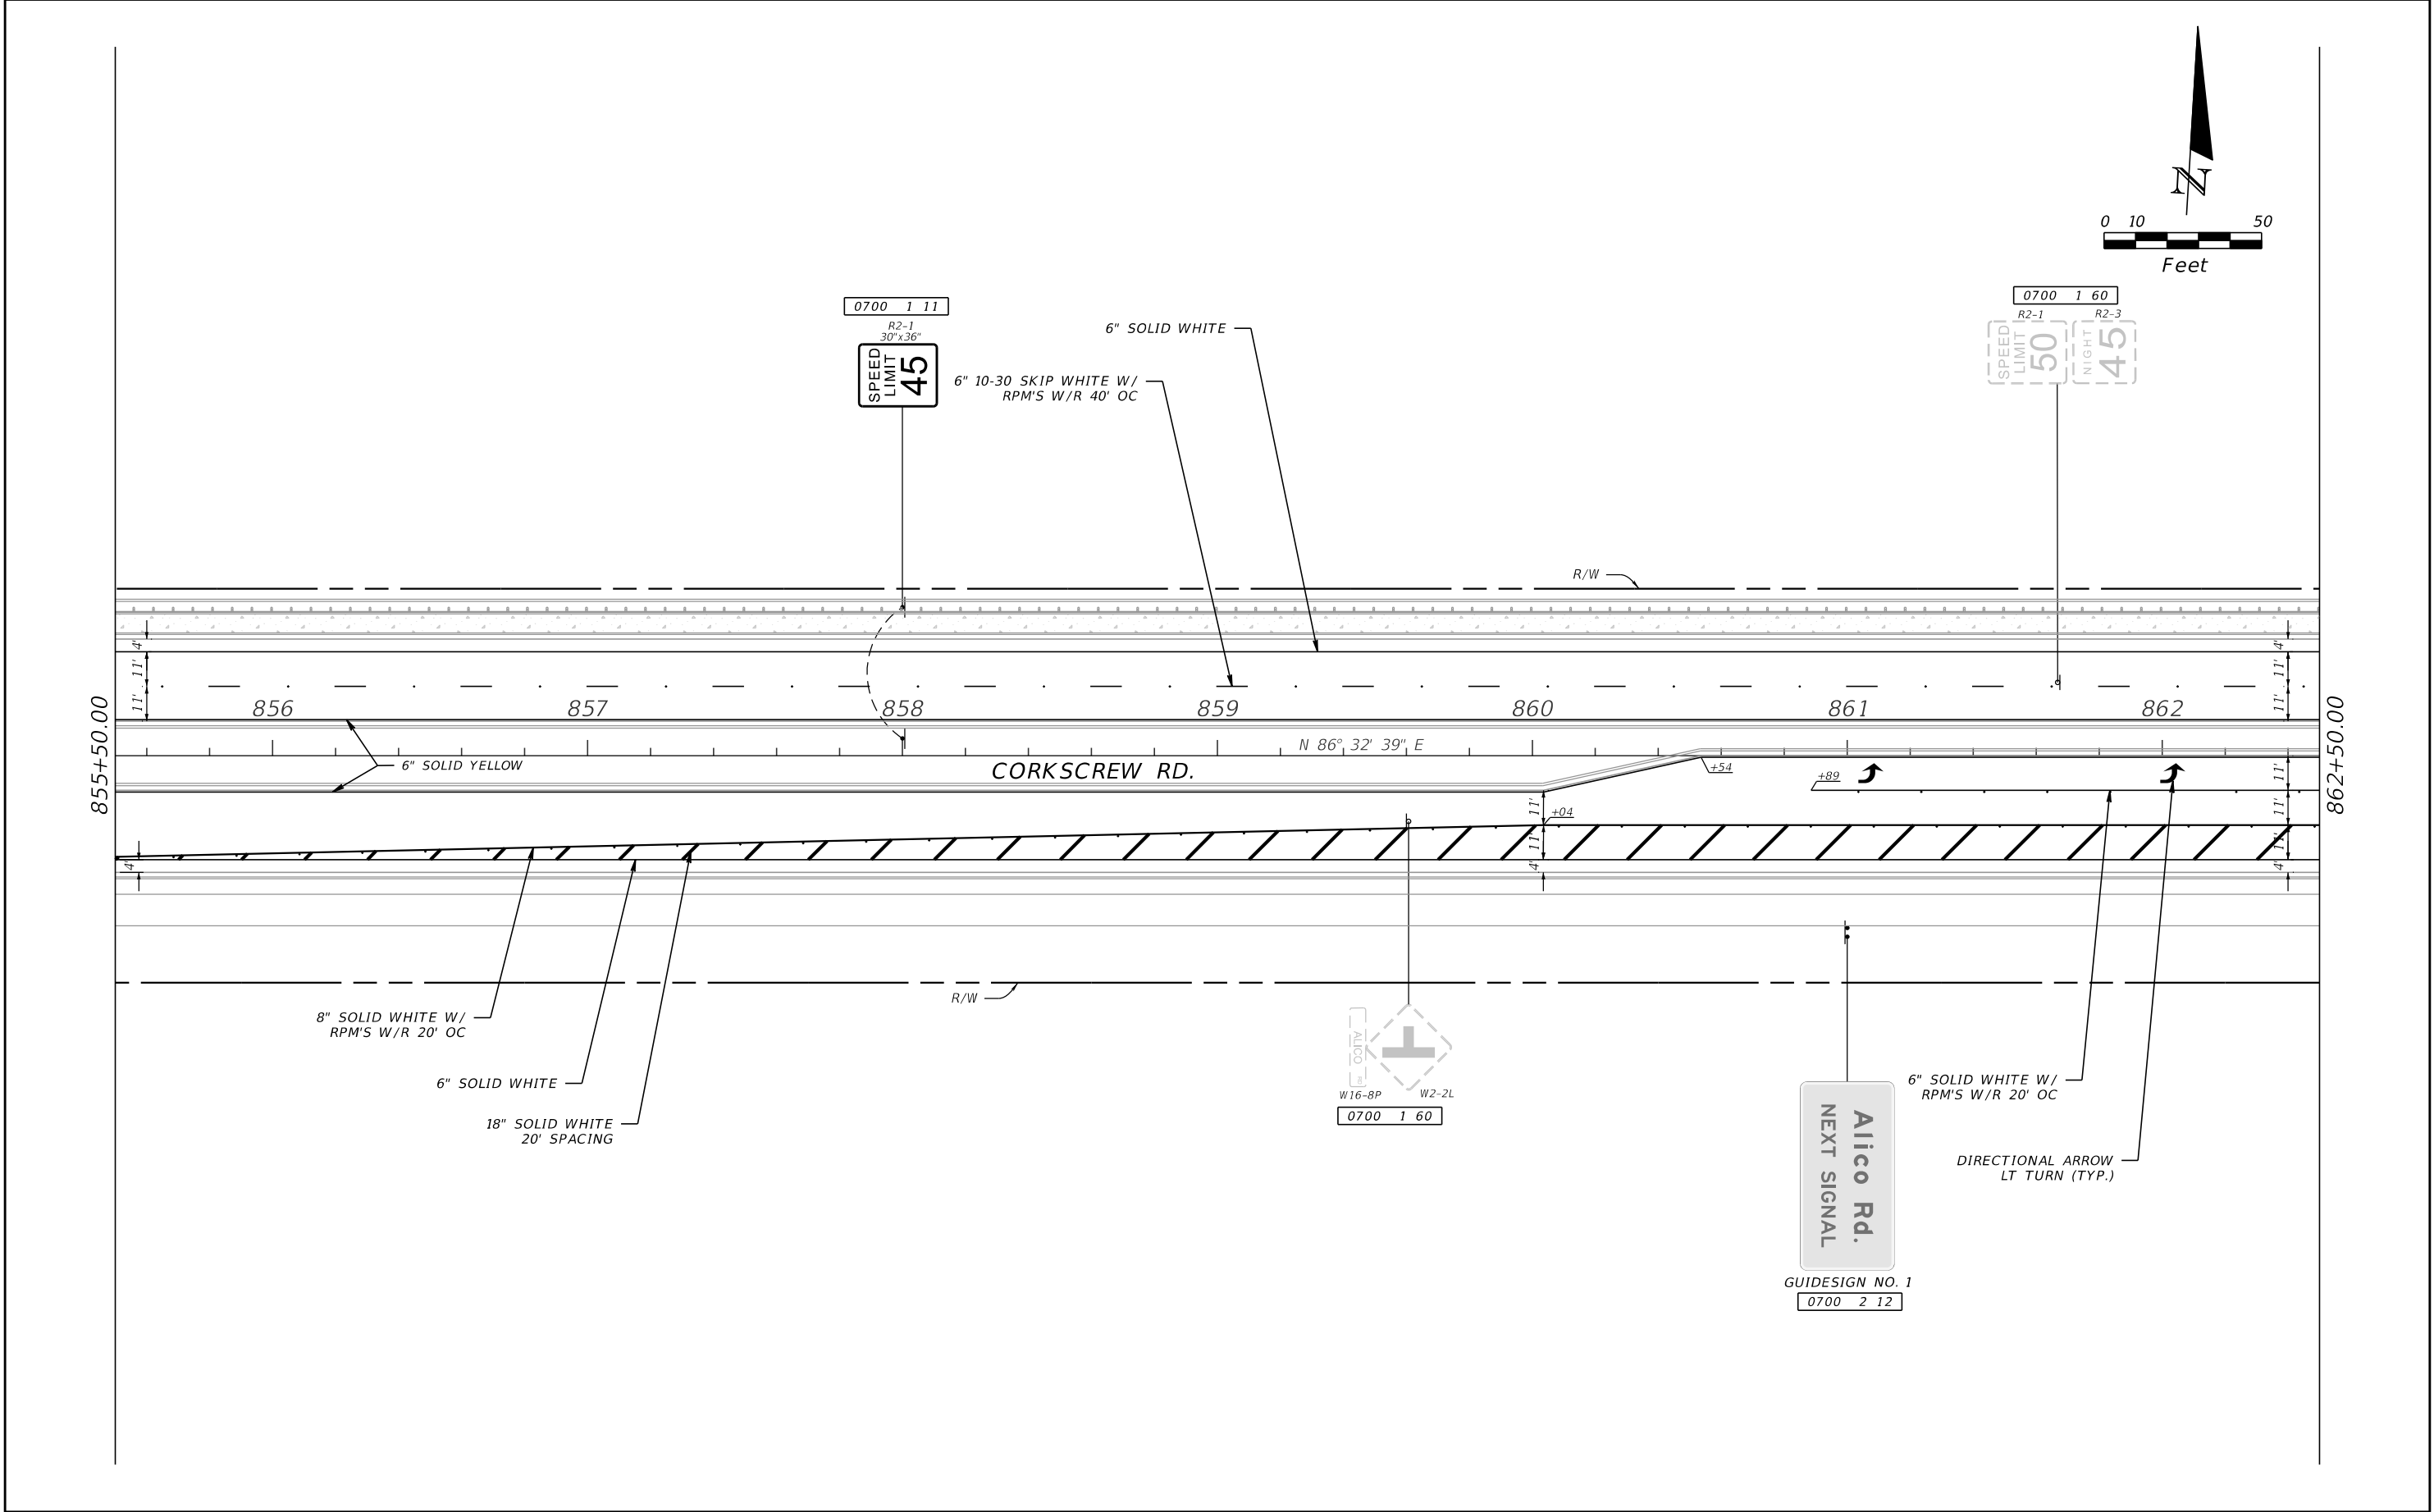

REVISIONS				Cardno now Stantec 1821 Victoria Avenue Fort Myers, FL 33901 Ph. 239-337-3330 Daniel M. Craig, P.E. #38590	LEE COUNTY PUBLIC WORKS DEPARTMENT OF TRANSPORTATION			SIGNING AND PAVEMENT MARKING PLAN	SHEET NO.
DATE	DESCRIPTION	DATE	DESCRIPTION		ROAD NAME	COUNTY	CARDNO PROJ. NO.		S-16
					CORKSCREW	LEE	18-0119		

THE OFFICIAL RECORD OF THIS SHEET IS THE ELECTRONIC FILE DIGITALLY SIGNED AND SEALED UNDER RULE 61G15-23.004, F.A.C.

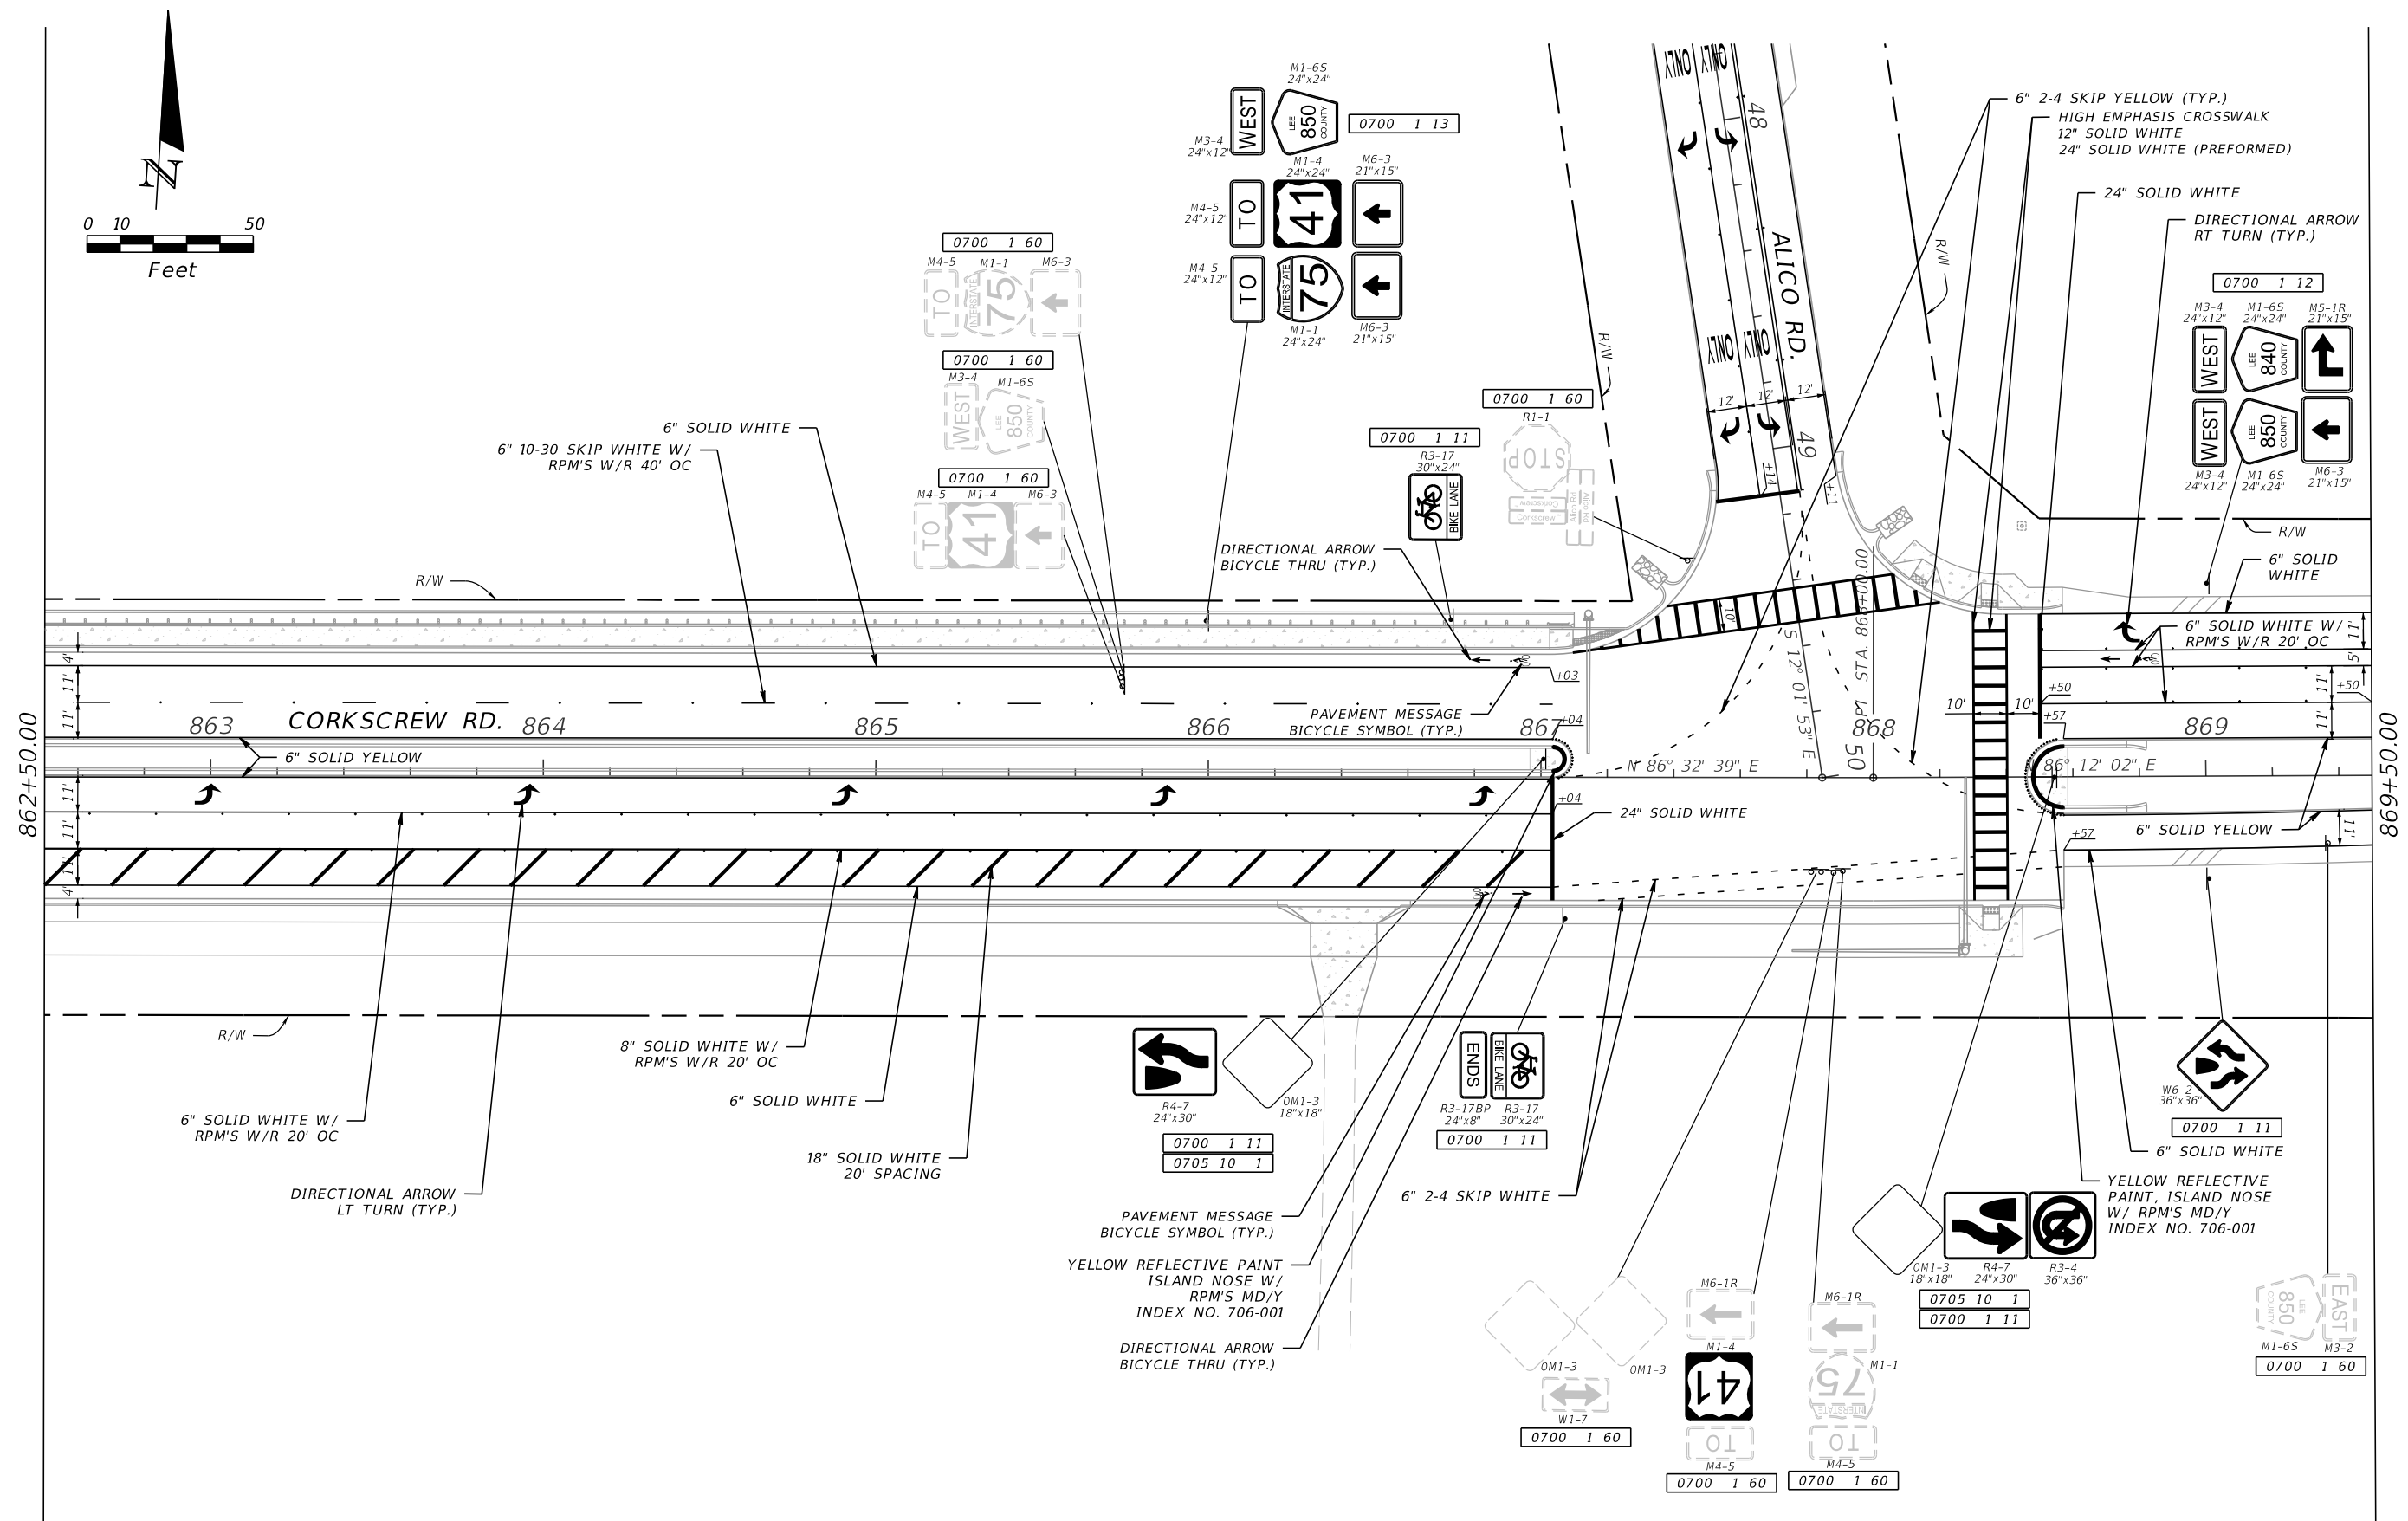

REVISIONS			
DATE	DESCRIPTION	DATE	DESCRIPTION



Cardno

now



Stantec


1821 Victoria Avenue
Fort Myers, FL 33901
Ph. 239-337-3330
Daniel M. Craig, P.E. #38590

LEE COUNTY PUBLIC WORKS DEPARTMENT OF TRANSPORTATION		
ROAD NAME	COUNTY	CARDNO PROJ. NO.
CORKSCREW	LEE	18-0119

SIGNING AND PAVEMENT
MARKING PLAN



SHEET NO.

S-17

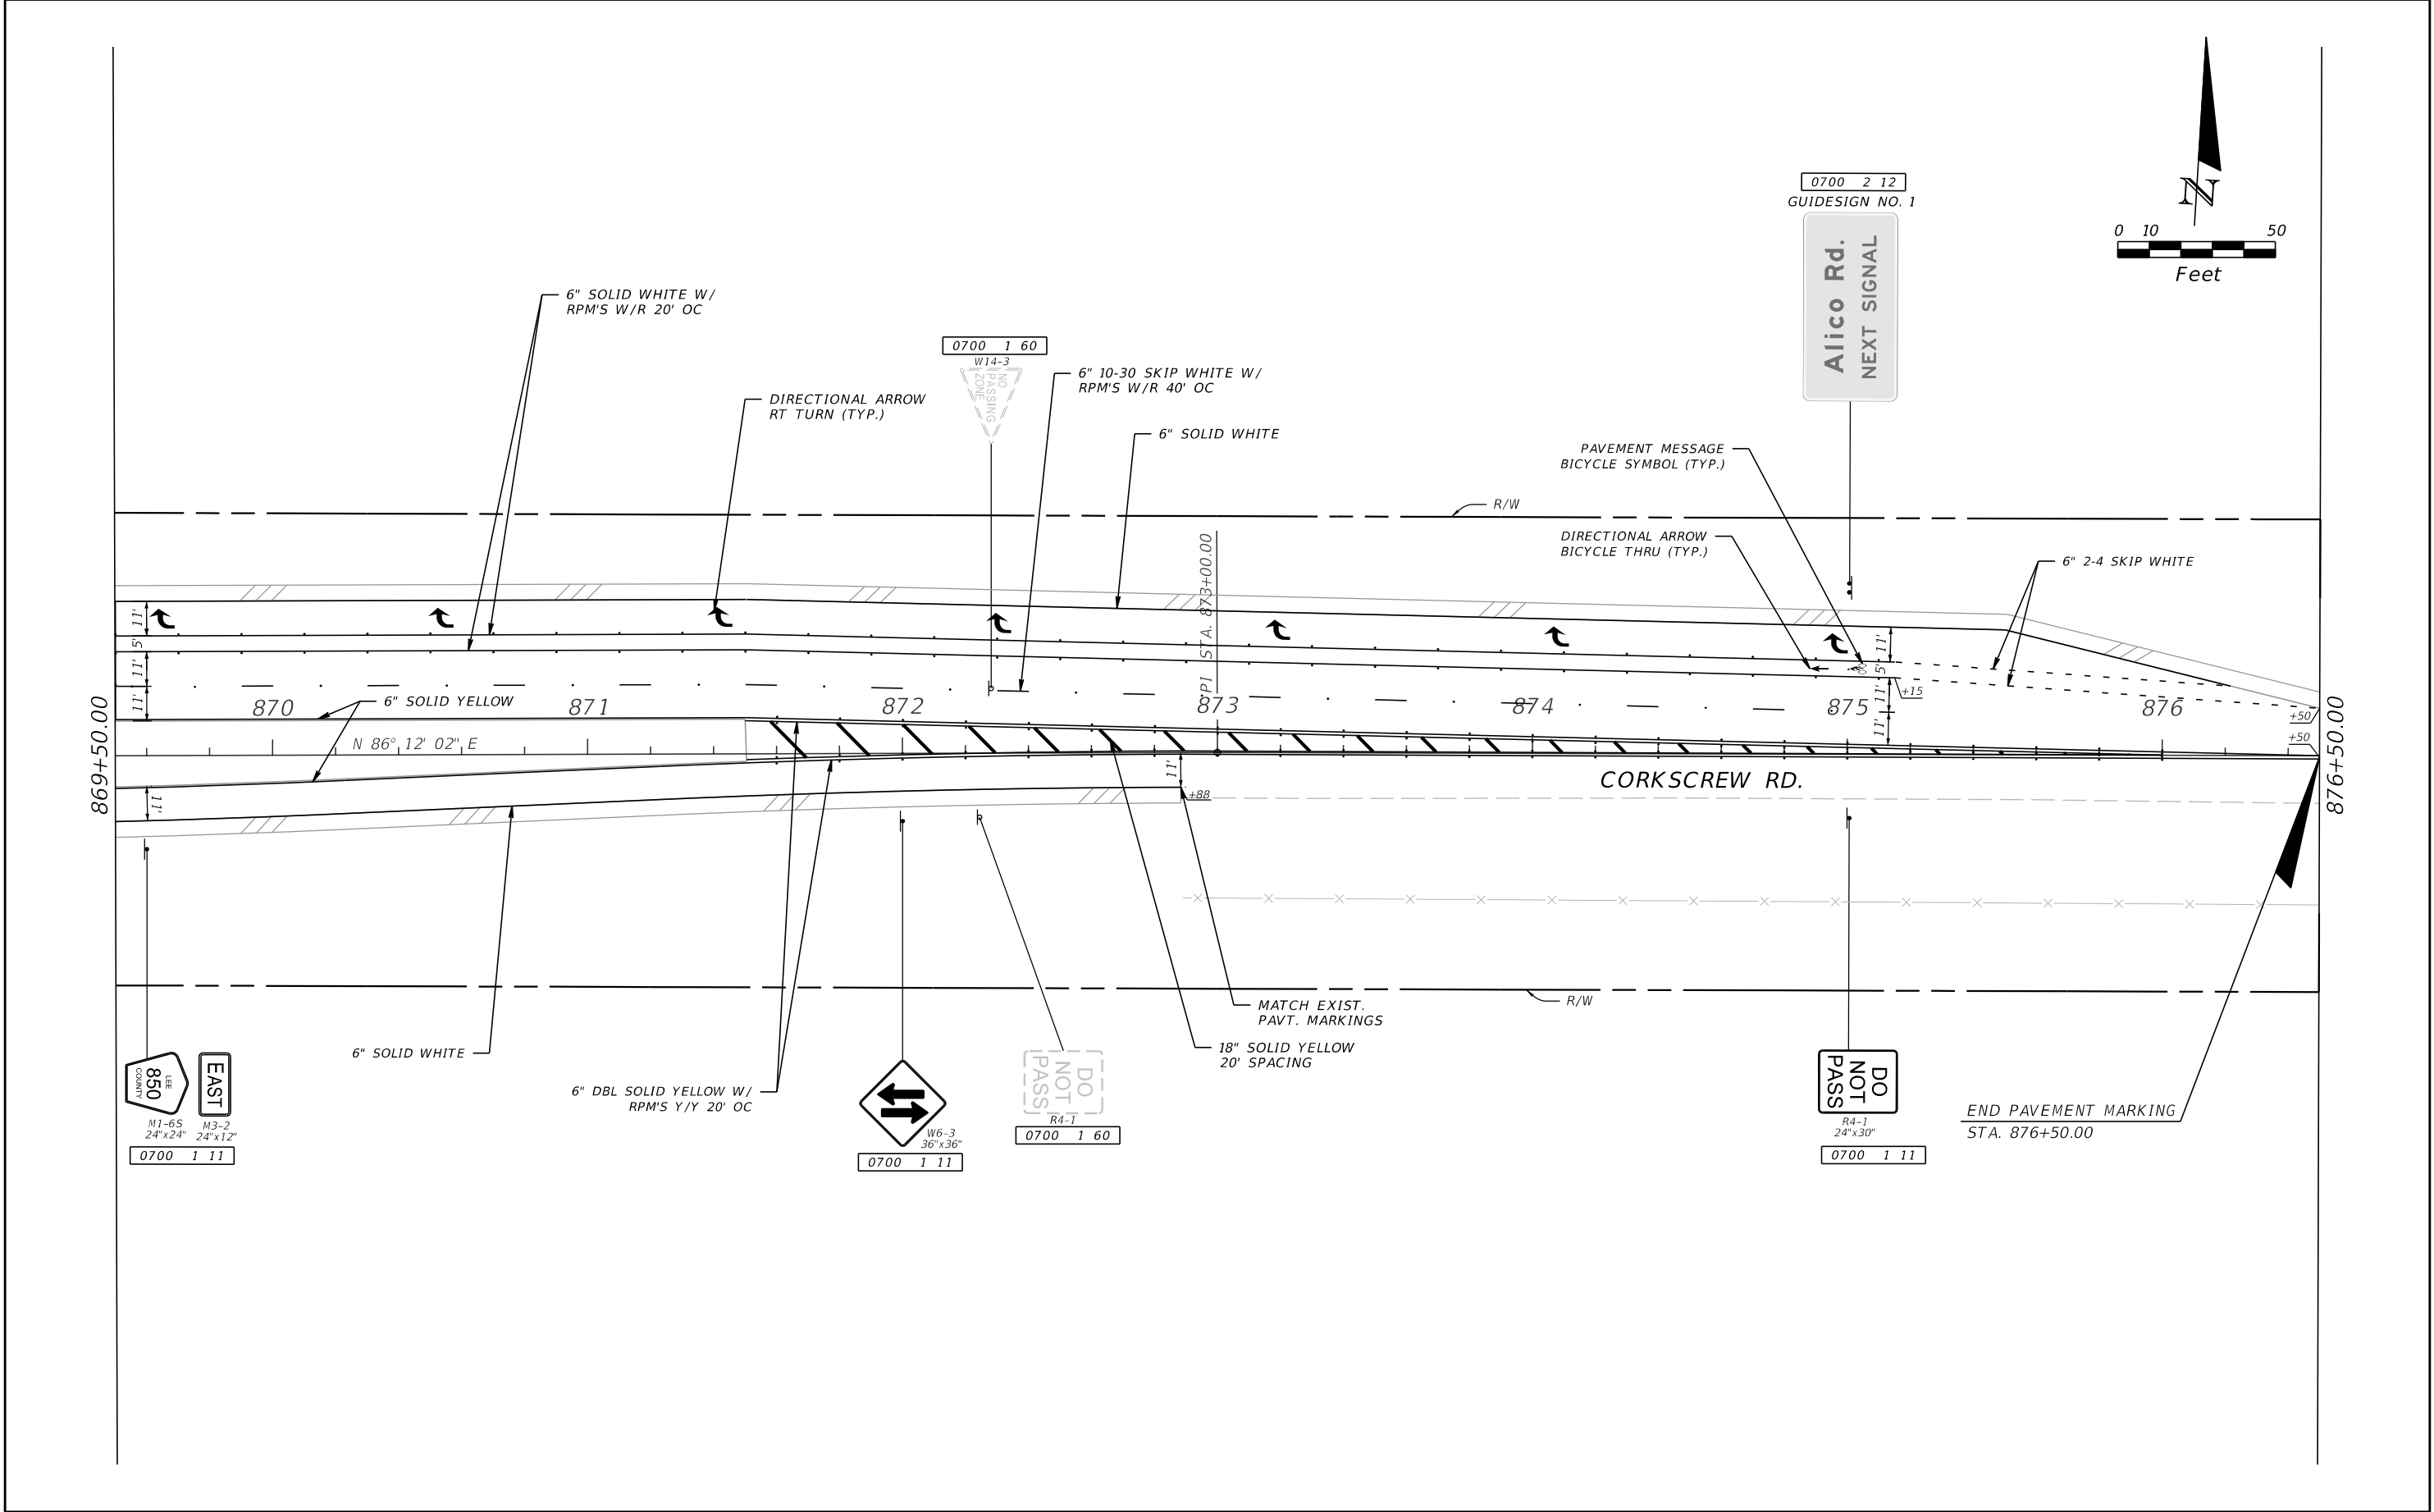


REVISIONS				 Cardno now  Stantec 1821 Victoria Avenue Fort Myers, FL 33901 Ph. 239-337-3330 Daniel M. Craig, P.E. #38590	LEE COUNTY PUBLIC WORKS DEPARTMENT OF TRANSPORTATION			SIGNING AND PAVEMENT MARKING PLAN	SHEET NO.
DATE	DESCRIPTION	DATE	DESCRIPTION		ROAD NAME	COUNTY	CARDNO PROJ. NO.		
					CORKSCREW	LEE	18-0119	S-18	


THE OFFICIAL RECORD OF THIS SHEET IS THE ELECTRONIC FILE DIGITALLY SIGNED AND SEALED UNDER RULE 61G15-23.004, F.A.C.

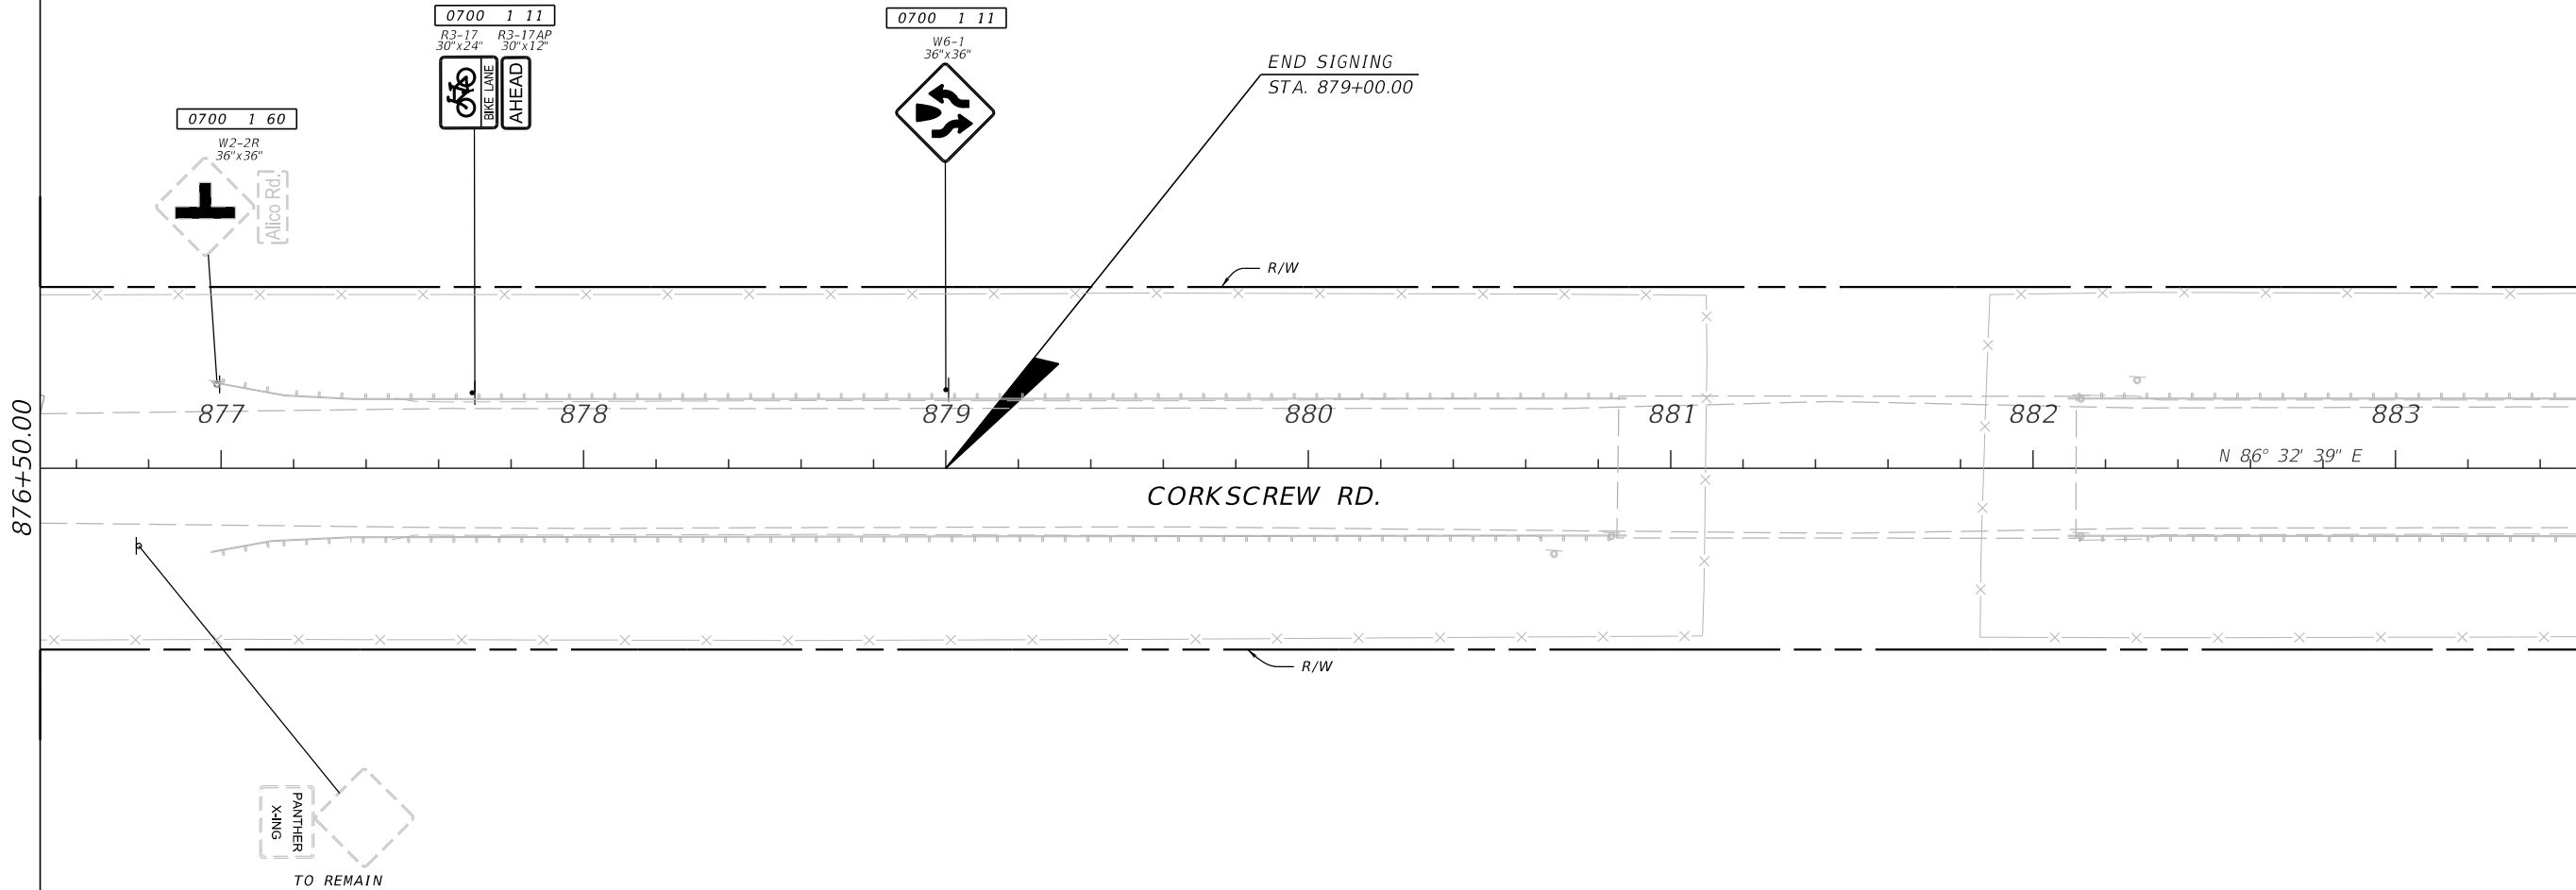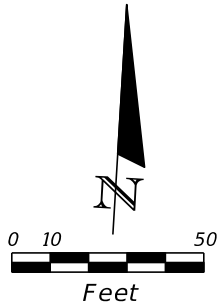


REVISIONS				Cardno now Stantec 1821 Victoria Avenue Fort Myers, FL 33901 Ph. 239-337-3330 Daniel M. Craig, P.E. #38590	LEE COUNTY PUBLIC WORKS DEPARTMENT OF TRANSPORTATION			SIGNING AND PAVEMENT MARKING PLAN		SHEET NO.
DATE	DESCRIPTION	DATE	DESCRIPTION		ROAD NAME	COUNTY	CARDNO PROJ. NO.			S-19
					CORKSCREW	LEE	18-0119			

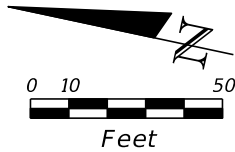

BEGIN SIGNING & PAVEMENT MARKING
ALICO RD.
STA. 40+41.76

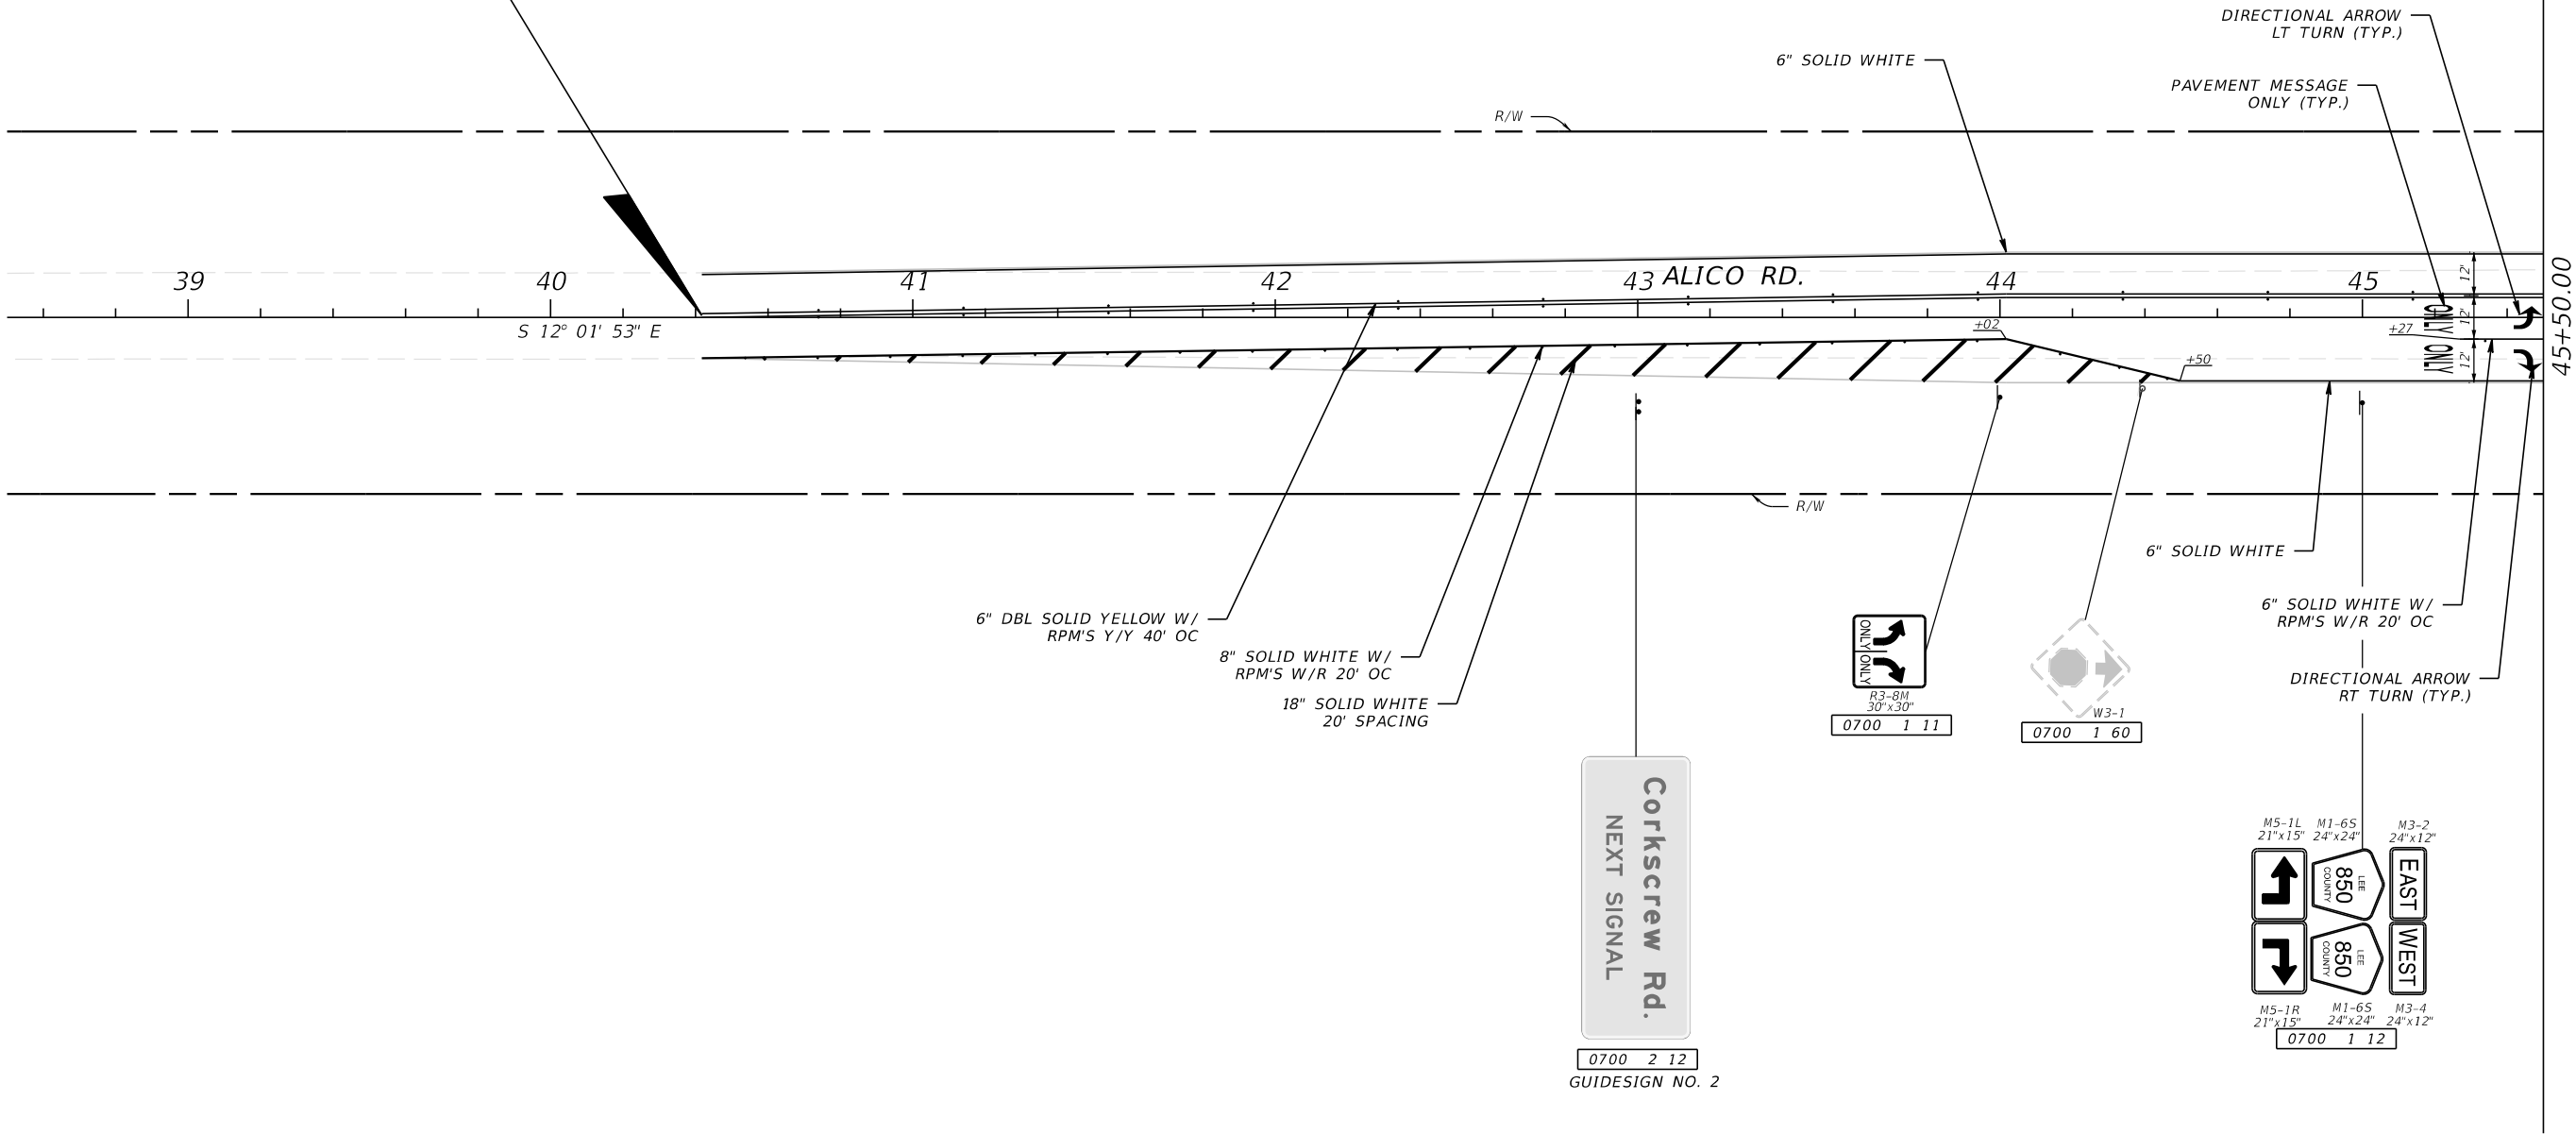


REVISIONS				 now  1821 Victoria Avenue Fort Myers, FL 33901 Ph. 239-337-3330 Daniel M. Craig, P.E. #38590	LEE COUNTY PUBLIC WORKS DEPARTMENT OF TRANSPORTATION			SIGNING AND PAVEMENT MARKING PLAN	SHEET NO.
DATE	DESCRIPTION	DATE	DESCRIPTION		ROAD NAME	COUNTY	CARDNO PROJ. NO.		
					CORKSCREW	LEE	18-0119	S-20	

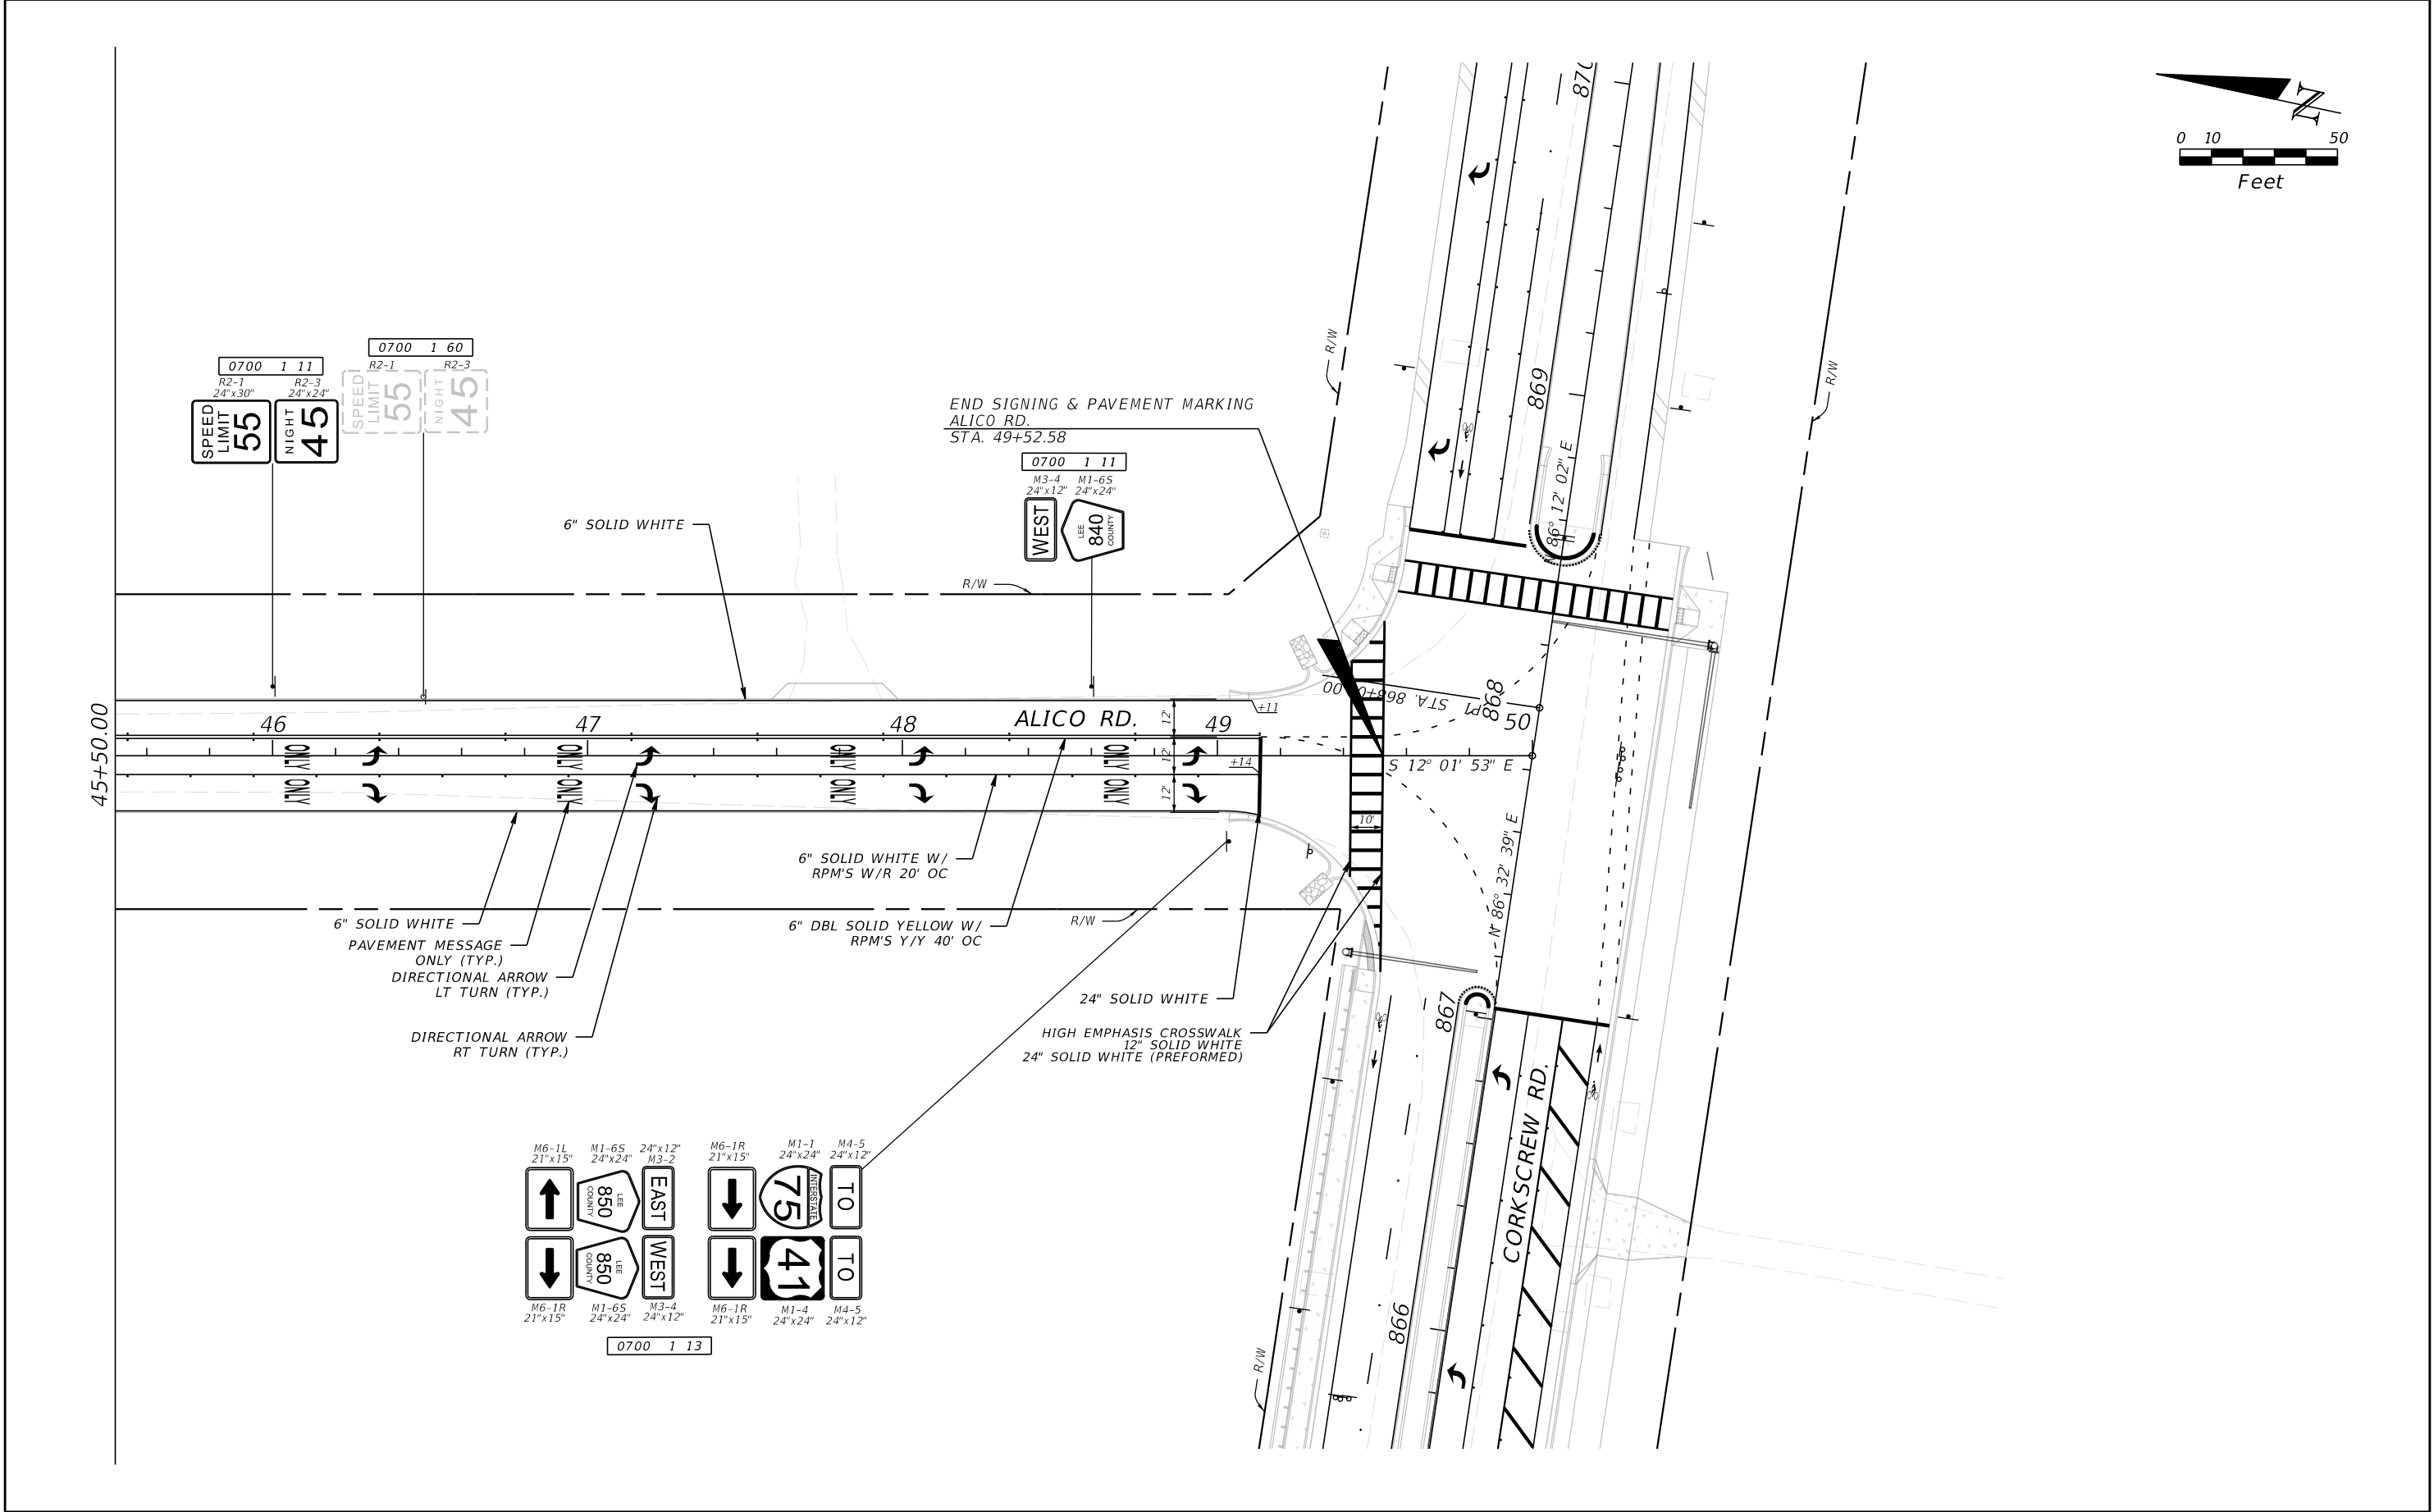

REVISIONS				 Cardno now  Stantec 1821 Victoria Avenue Fort Myers, FL 33901 Ph. 239-337-3330 Daniel M. Craig, P.E. #38590	LEE COUNTY PUBLIC WORKS DEPARTMENT OF TRANSPORTATION			<i>SIGNING AND PAVEMENT MARKING PLAN</i>	SHEET NO.
DATE	DESCRIPTION	DATE	DESCRIPTION		ROAD NAME	COUNTY	CARDNO PROJ. NO.		S-21
					CORKSCREW	LEE	18-0119		

THE OFFICIAL RECORD OF THIS SHEET IS THE ELECTRONIC FILE DIGITALLY SIGNED AND SEALED UNDER RULE 61G15-23.004, F.A.C.

SIGN NAME	D3-2		QTY	2	SIGN NUMBER	STATION(S)	
PANEL			BORDER		1	86I+00	
WIDTH	5'-0"		WIDTH	0.9"		875+00	
HEIGHT	2'-6"		RADII	2.15"			
LEGEND	Yellow		COLOR	Yellow			
COLOR	Green						
SYMBOL(S)	ANGLE	X	Y	WID	HT		
SIGN NUMBER	NUMBER OF POSTS	CLEARANCE Edge Of Land	COLUMN SIZE		AVERAGE LENGTH		
1	2		S3X5.7		13.5		

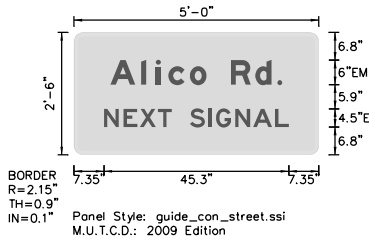

NO. OF LIGHT FIXTURES	FIXTURE SPACING	PHOTOMETRIC CURVE	WATT	VOLTAGE
-----------------------	-----------------	-------------------	------	---------


COPY	A	I	i	c	o	R	d	.	L										
SPACE	9	16.5	20.1	23.1	28.4	32.5	38.5	44.4	49.8	42.1									
COPY	N	E	X	T	S	I	G	N	A	L	L								
SPACE	7.3	12.2	16.2	20.6	23.9	28.4	33	34.8	39.5	43.9	49.3	45.3							
COPY																			
SPACE																			
COPY																			
SPACE																			
COPY																			
SPACE																			
COPY																			
SPACE																			

SIGN NAME			QTY		SIGN NUMBER	STATION(S)	
PANEL			BORDER				
WIDTH			WIDTH				
HEIGHT			RADII				
LEGEND			COLOR				
COLOR							
SYMBOL(S)	ANGLE	X	Y	WID	HT		
SIGN NUMBER	NUMBER OF POSTS	CLEARANCE Edge Of Land	COLUMN SIZE		AVERAGE LENGTH		
3	2	12.75	W6X12		9.87		
3B	2	13.75	W6X12		9.87		

NO. OF LIGHT FIXTURES	FIXTURE SPACING	PHOTOMETRIC CURVE	WATT	VOLTAGE
-----------------------	-----------------	-------------------	------	---------

COPY																			
SPACE																			
COPY																			
SPACE																			
COPY																			
SPACE																			
COPY																			
SPACE																			
COPY																			
SPACE																			

SIGN NAME	D3-2		QTY	1	SIGN NUMBER	STATION(S)	
PANEL			BORDER		2	43+00	
WIDTH	6'-6"		WIDTH	0.9"			
HEIGHT	2'-6"		RADII	2.15"			
LEGEND	Yellow		COLOR	Yellow			
COLOR	Green						
SYMBOL(S)	ANGLE	X	Y	WID	HT		
SIGN NUMBER	NUMBER OF POSTS	CLEARANCE Edge Of Land	COLUMN SIZE		AVERAGE LENGTH		
2	2		S3X5.7		14.2		

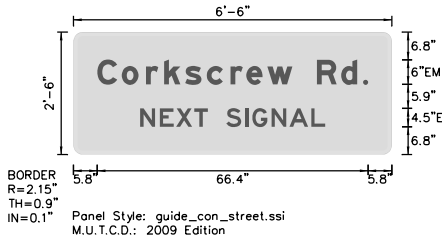

NO. OF LIGHT FIXTURES	FIXTURE SPACING	PHOTOMETRIC CURVE	WATT	VOLTAGE
-----------------------	-----------------	-------------------	------	---------

COPY	C	o	r	k	s	c	r	e	w	R	d	.	L						
SPACE	5.8	11.8	17.8	22.2	27.4	32.6	38.5	42.4	47.5	53.6	59.6	65.6	71	66.4					
COPY	N	E	X	T	S	I	G	N	A	L	L								
SPACE	16.3	21.2	25.2	29.6	32.9	37.4	42	43.8	48.5	52.9	58.3	45.3							
COPY																			
SPACE																			
COPY																			
SPACE																			
COPY																			
SPACE																			
COPY																			
SPACE																			

SIGN NAME			QTY		SIGN NUMBER	STATION(S)	
PANEL			BORDER				
WIDTH			WIDTH				
HEIGHT			RADII				
LEGEND			COLOR				
COLOR							
SYMBOL(S)	ANGLE	X	Y	WID	HT		
SIGN NUMBER	NUMBER OF POSTS	CLEARANCE Edge Of Land	COLUMN SIZE		AVERAGE LENGTH		

NO. OF LIGHT FIXTURES	FIXTURE SPACING	PHOTOMETRIC CURVE	WATT	VOLTAGE
-----------------------	-----------------	-------------------	------	---------

COPY																			
SPACE																			
COPY																			
SPACE																			
COPY																			
SPACE																			
COPY																			
SPACE																			
COPY																			
SPACE																			

REVISIONS			
DATE	DESCRIPTION	DATE	DESCRIPTION



now



1821 Victoria Avenue
Fort Myers, FL 33901
Ph. 239-337-3330
Daniel M. Craig, P.E. #38590

LEE COUNTY PUBLIC WORKS DEPARTMENT OF TRANSPORTATION			GUIDE SIGN WORKSHEET	SHEET NO. S-22
ROAD NAME		COUNTY		
CORKSCREW		LEE		

CARDNO PROJ. NO.	18-0119
------------------	---------